


VETERANS ADMINISTRATION

WATER MAIN

V.A. HOSPITAL BEDFORD MASS.


PROJECT NO. -

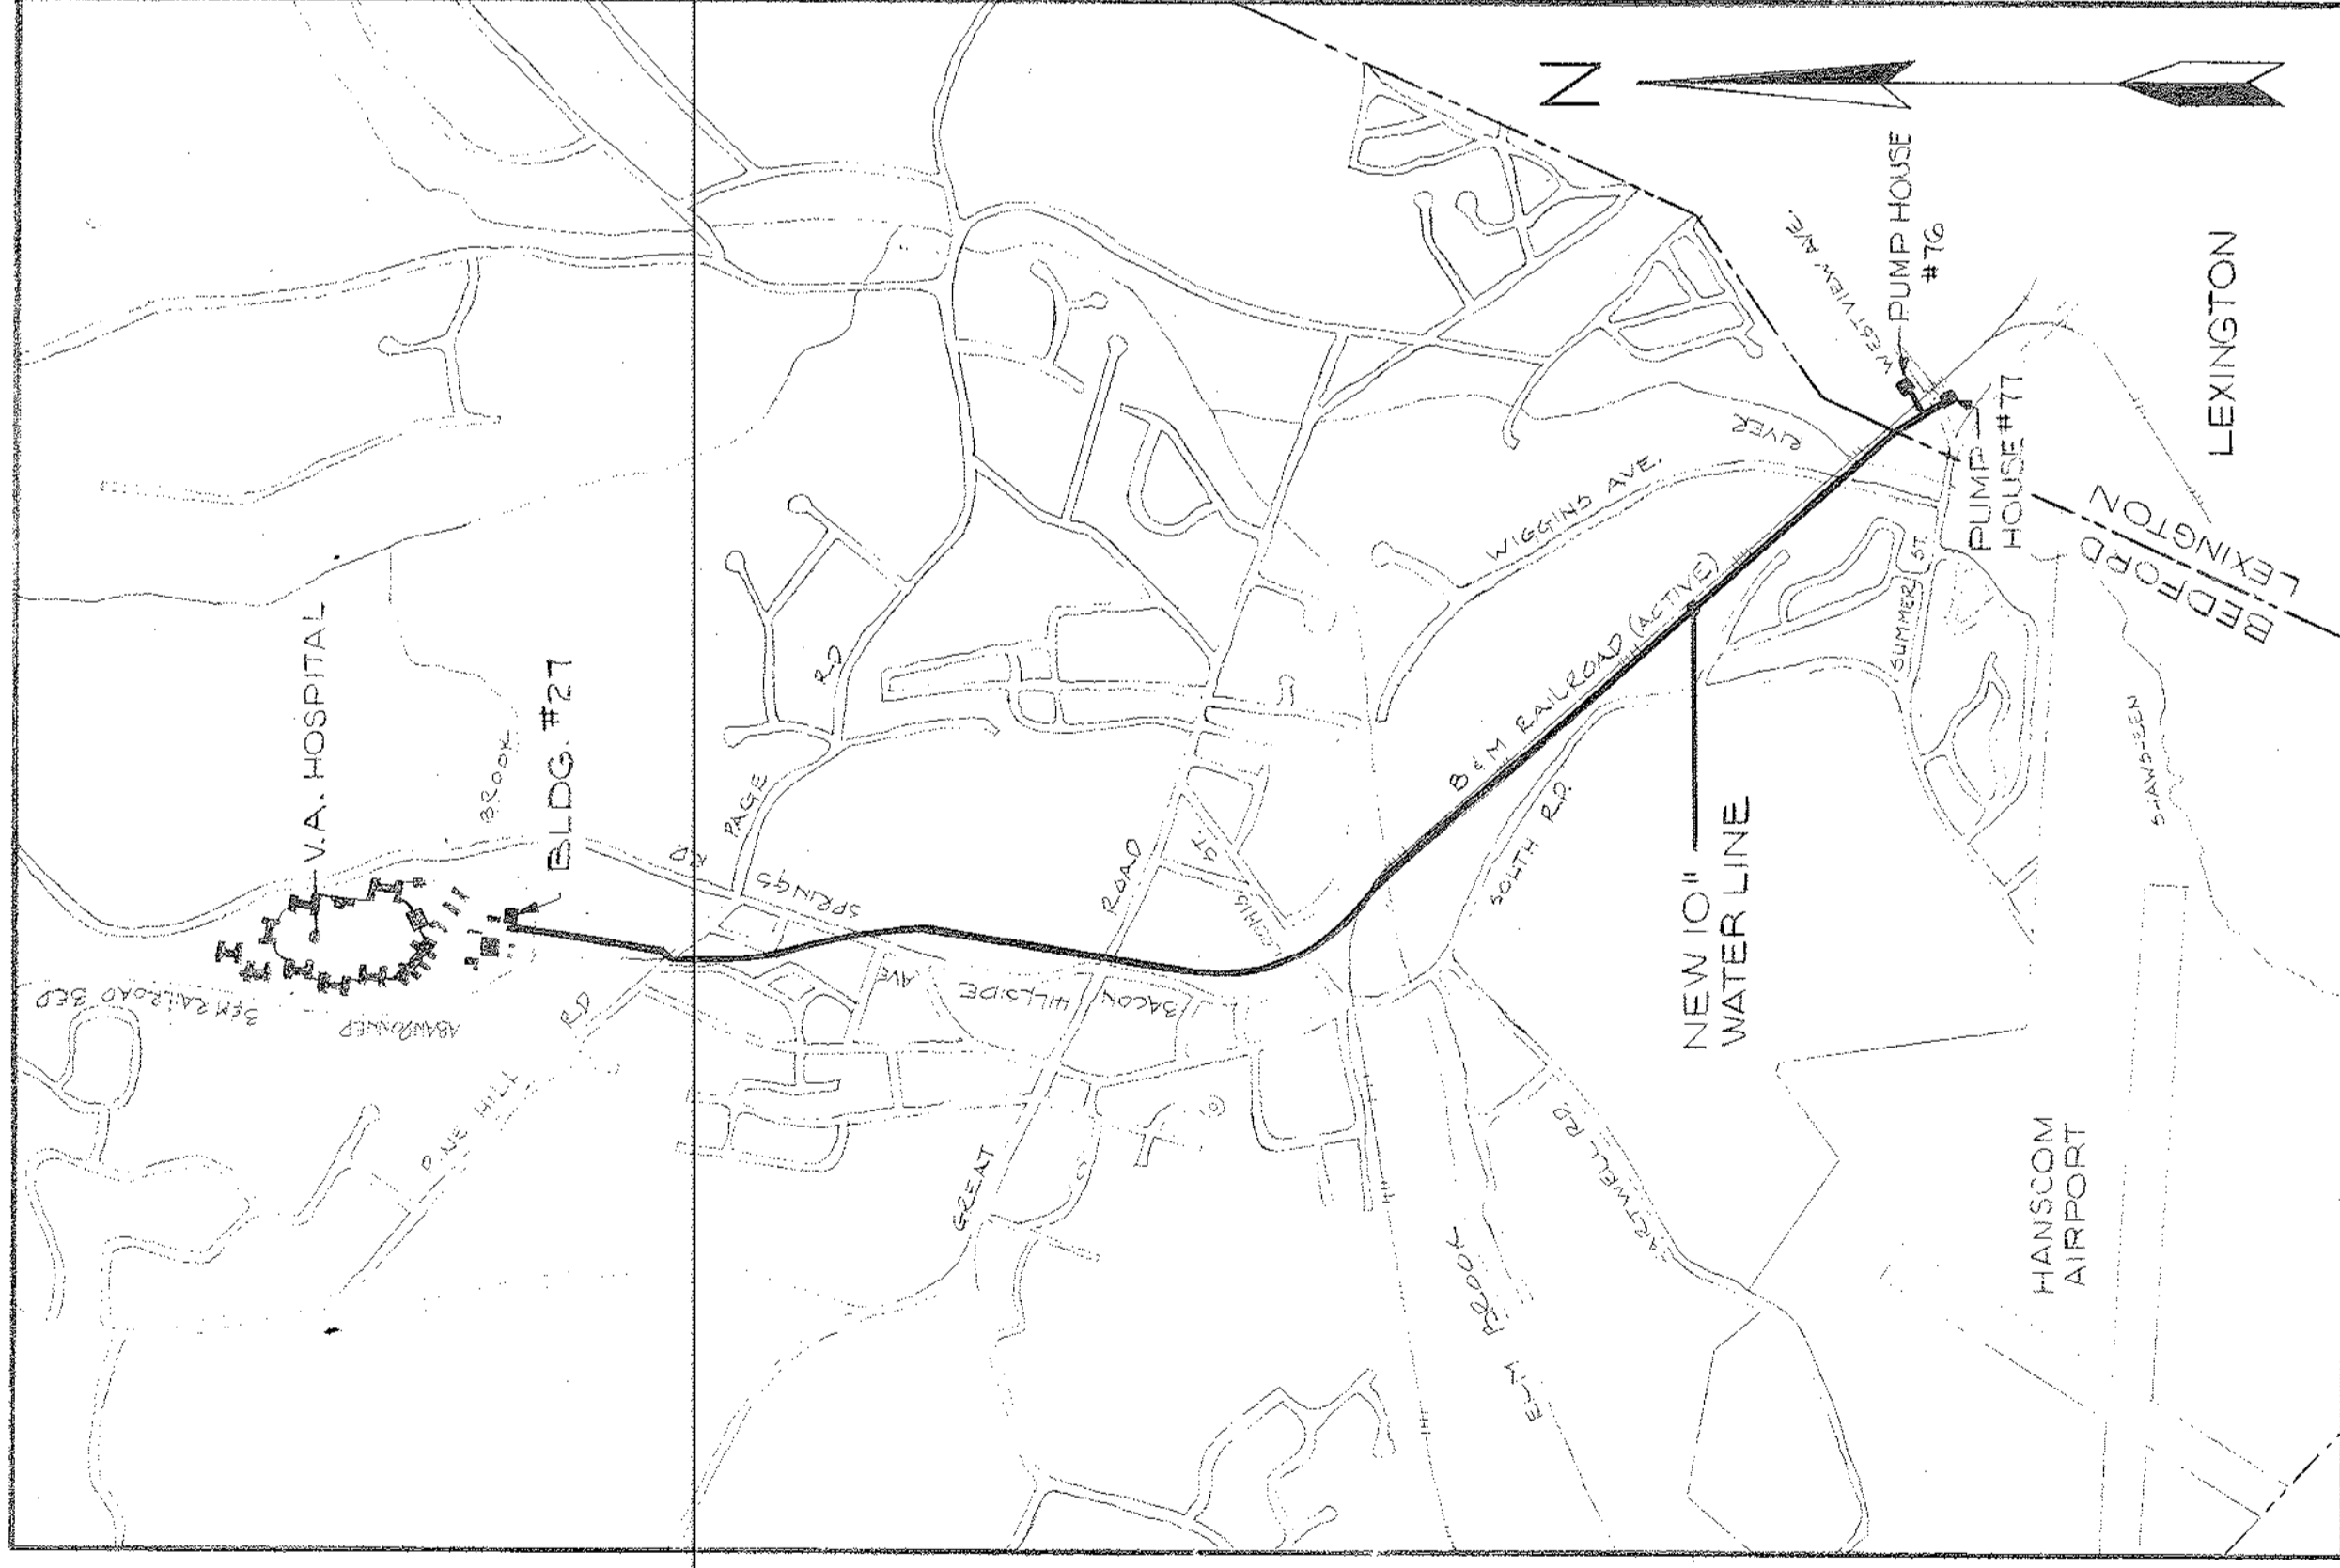

TITLE SHEET, VICINITY MAP AND INDEX	1 OF 8
PLANS	
STA. 0+00 TO STA. 24+00	2 OF 8
STA. 24+00 TO STA. 58+00	3 OF 8
STA. 58+00 TO STA. 82+00	4 OF 8
STA. 82+00 TO STA. 105+00	5 OF 8
STA. 105+00 TO END OF PROJECT	6 OF 8
PLANS AND DETAILS	7 OF 8
SECTIONS AND DETAILS	8 OF 8

VICINITY MAP

INDEX TO DRAWINGS

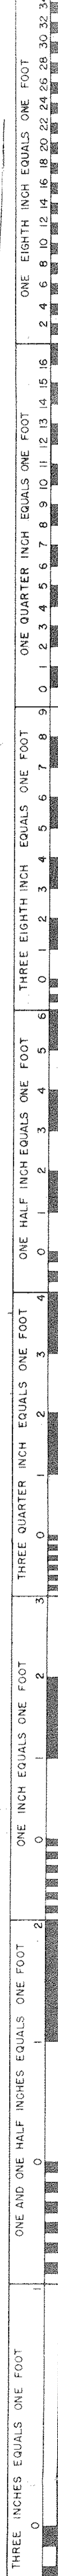

TITLE SHEET
VICINITY MAP AND INDEX

WATER MAIN

VETERANS ADMINISTRATION
V.A. HOSPITAL, BEDFORD, MASS.

DATE: JAN 17 1975

PROJECT NO. 108

DESIGNED BY: A.P. MTS.
CHECKED BY: R.C.F.
DRAWN BY: ALONZO B. REED, INC.
ARCHITECT: ALONZO B. REED, INC., BOSTON, MASS.

RECEIVED PUBLIC WORKS ENGINEERING JAN 16 1975
RECEIVED PUBLIC WORKS ENGINEERING JAN 23 1975

ONE EIGHTH INCH EQUALS ONE FOOT
ONE HALF INCH EQUALS ONE FOOT
THREE EIGHTH INCH EQUALS ONE FOOT
ONE QUARTER INCH EQUALS ONE FOOT