


Plan & Sewer by

PROPOSED WATER AND SEWER EXTENSIONS  
NORTON ROAD ~ LEXINGTON

Submitted by - Richard Hamilton  
Lexington, Mass.  
November, 1963

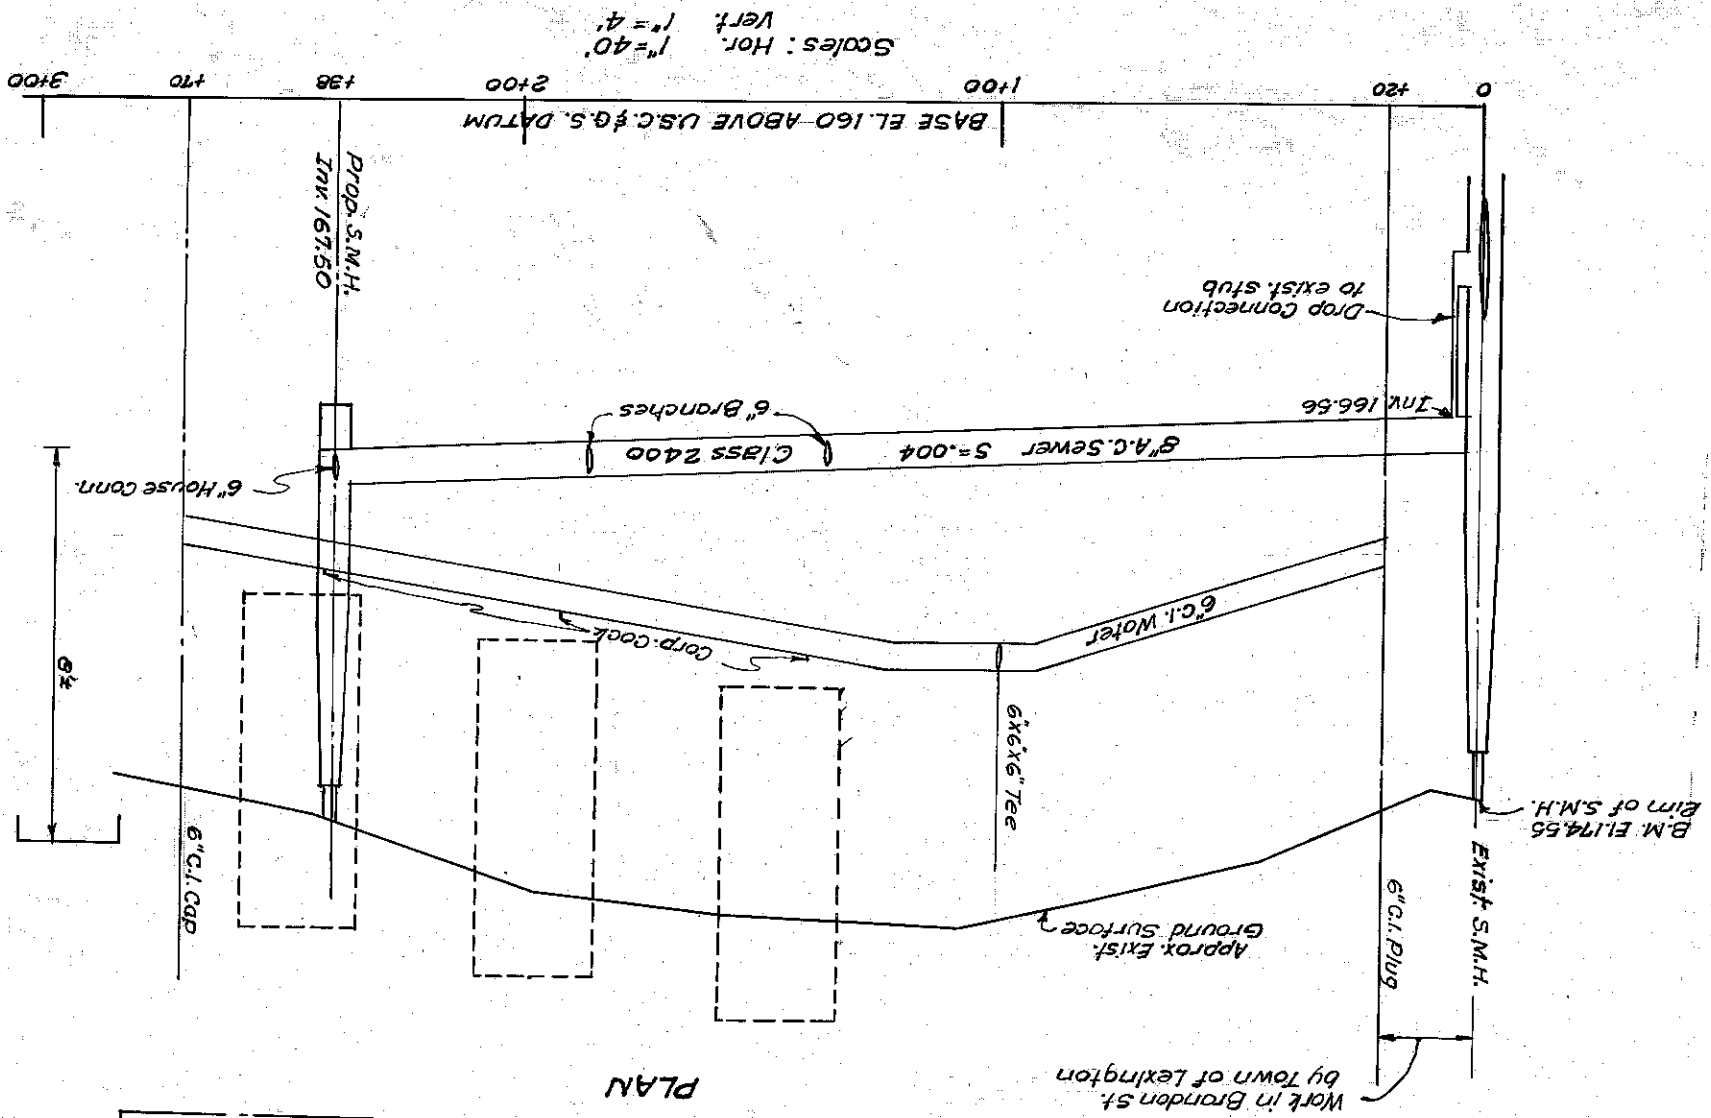

RWD & ROLLING MILLER INC

338