


NOTE:
FOR LEGEND AND GENERAL
NOTES SEE SHEET 2.

PLAN STA. 24+00 TO STA. 58+00	
WATER MAIN	
VETERANS ADMINISTRATION VAH BEDFORD, MASS.	
Drawn: A.P.	Proj. Mgr. M.S.T.
Checked: P.C.P.	Dist.
ALONZO B. REED INC. BOSTON, MASS. ARCHITECTS-ENGINEERS	
APPROVED: PROJECT DIRECTOR	DRAWING NUMBER Sheet 3 of 8

PLAN
SCALE 1"=40'

PLAN
SCALE 1"=40'

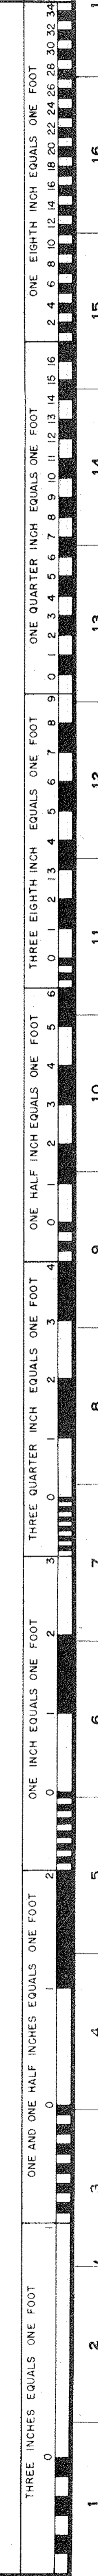

307-10-1809