



PLAN
SCALE 1"=40'

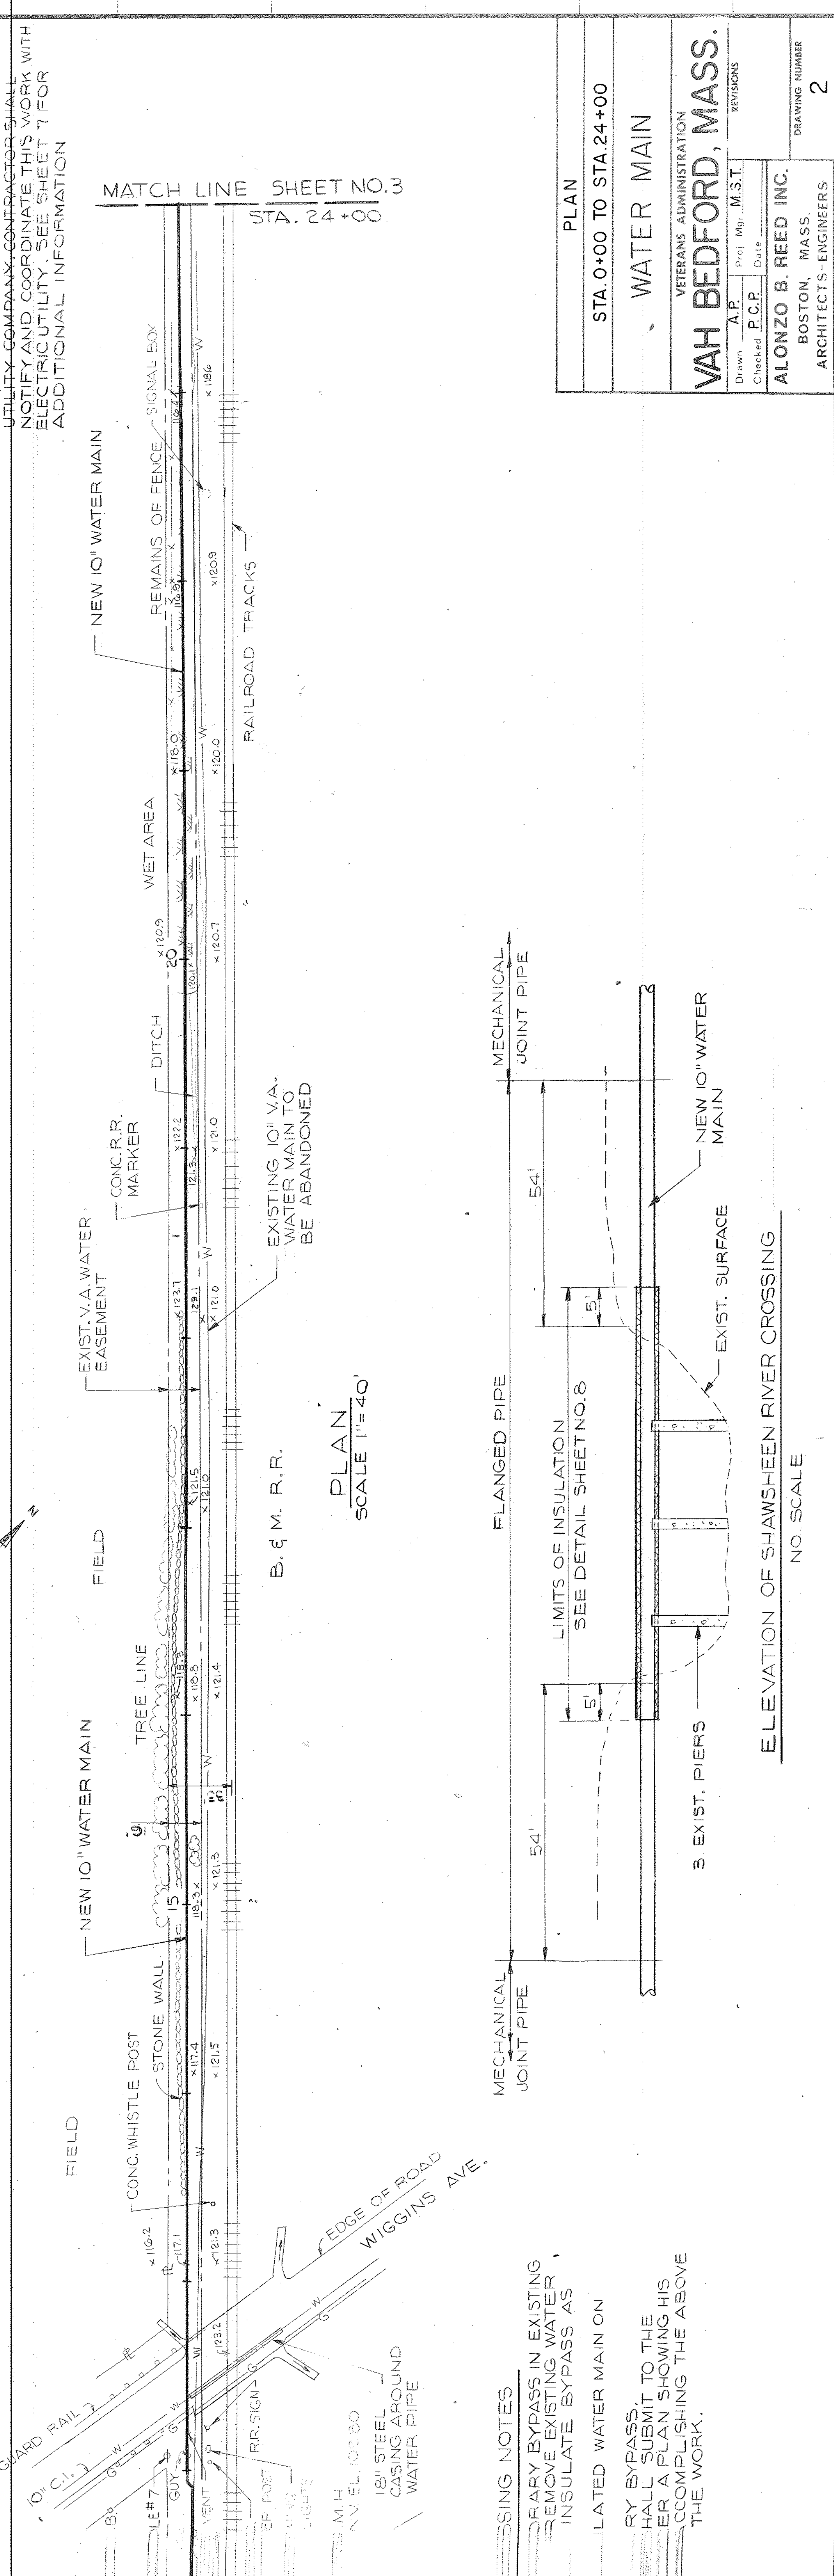

PLAN
SCALE 1"=40'

- CROSSING NOTES**
- DRARY BYPASS IN EXISTING REMOVE EXISTING WATER INSULATE BYPASS AS LATED WATER MAIN ON
 - RY BYPASS. SHALL SUBMIT TO THE OWNER A PLAN SHOWING HIS ACCOMPLISHING THE ABOVE THE WORK.

ELEVATION OF SHAWSEEN RIVER CROSSING
NO. SCALE

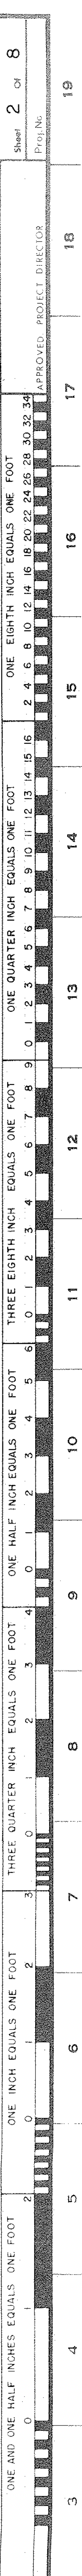

LEGEND

NEW		EXISTING	
(Solid line)	WATER	(Dashed line)	WATER
(Line with 'N')	FENCE	(Line with 'X')	FENCE
(Line with 'M')	GATE VALVE	(Line with 'M')	TELEPHONE (BURIED)
(Line with 'E')	TELEPHONE (BURIED)	(Line with 'T')	ELECTRIC (BURIED)
(Line with 'H')	HYDRANT	(Line with 'E')	HYDRANT
(Line with 'C.B.')	CATCH BASIN	(Line with 'O.C.B.')	CATCH BASIN
(Line with 'S.B.')	STONE BOUND	(Line with 'P.S.B.')	STONE BOUND
(Line with 'U.P.')	UTILITY POLE	(Line with 'U.P.')	UTILITY POLE
(Line with 'G')	GAS	(Line with 'G')	GAS
(Line with 'S.S.')	SANITARY SEWER	(Line with 'S.S.')	SANITARY SEWER
(Line with 'ELEV.')	ELEVATION	(Line with 'ELEV.')	ELEVATION
(Line with 'PEAT.')	PEAT PROBE AND DEPTH	(Line with 'PEAT.')	PEAT PROBE AND DEPTH

GENERAL NOTES

- LOCATIONS OF UTILITIES ARE APPROX. IT SHALL BE THE CONTRACTOR'S RESPONSIBILITY TO VERIFY THE LOCATION AND EXISTENCE OF UTILITIES WITH THE VARIOUS UTILITY COMPANIES. IT SHALL BE THE CONTRACTOR'S RESPONSIBILITY TO INSURE THAT THE NEW WATER MAIN IS INSTALLED WITHIN THE WATER MAIN EASEMENT.
- ANY EXISTING VALVES, FITTINGS, AND PIPE REMOVED DURING THE COURSE OF CONSTRUCTION SHALL BE STORED OR DISPOSED OF AS DIRECTED BY THE CONTRACTING OFFICER.
- ALL FENCING REMOVED DURING CONSTRUCTION SHALL BE REPLACED AT THE COMPLETION OF OPERATIONS. ANY FENCING THAT IS DAMAGED SHALL BE REPLACED IN KIND AT THE CONTRACTOR'S EXPENSE.
- REFER TO THE SPECIFICATIONS FOR REQUIREMENTS PERTAINING TO RAILROAD CROSSINGS AND TO INTERRUPTIONS OF SERVICE TO THE EXISTING WATER MAIN.
- NEW 480V. 3PHASE TRANSFORMER BANK AND SECONDARY 480V. AERIAL FEEDER BY UTILITY COMPANY. CONTRACTOR SHALL NOTIFY AND COORDINATE THIS WORK WITH ELECTRIC UTILITY. SEE SHEET 7 FOR ADDITIONAL INFORMATION.

MATCH LINE THIS SHEET STA. 10+30

MATCH LINE STA. 24+00

SHEET NO. 3

STA. 24+00

PLAN	STA. 0+00 TO STA. 24+00
WATER MAIN	
VETERANS ADMINISTRATION	
VAH BEDFORD, MASS.	
Drawn: A.P.	Proj. Mgr.: M.S.T.
Checked: P.C.P.	Date:
ALONZO B. REED INC.	
BOSTON, MASS.	
ARCHITECTS-ENGINEERS	
DRAWING NUMBER	2
Sheet	2 of 8
Project	19

307-10
V-1809