

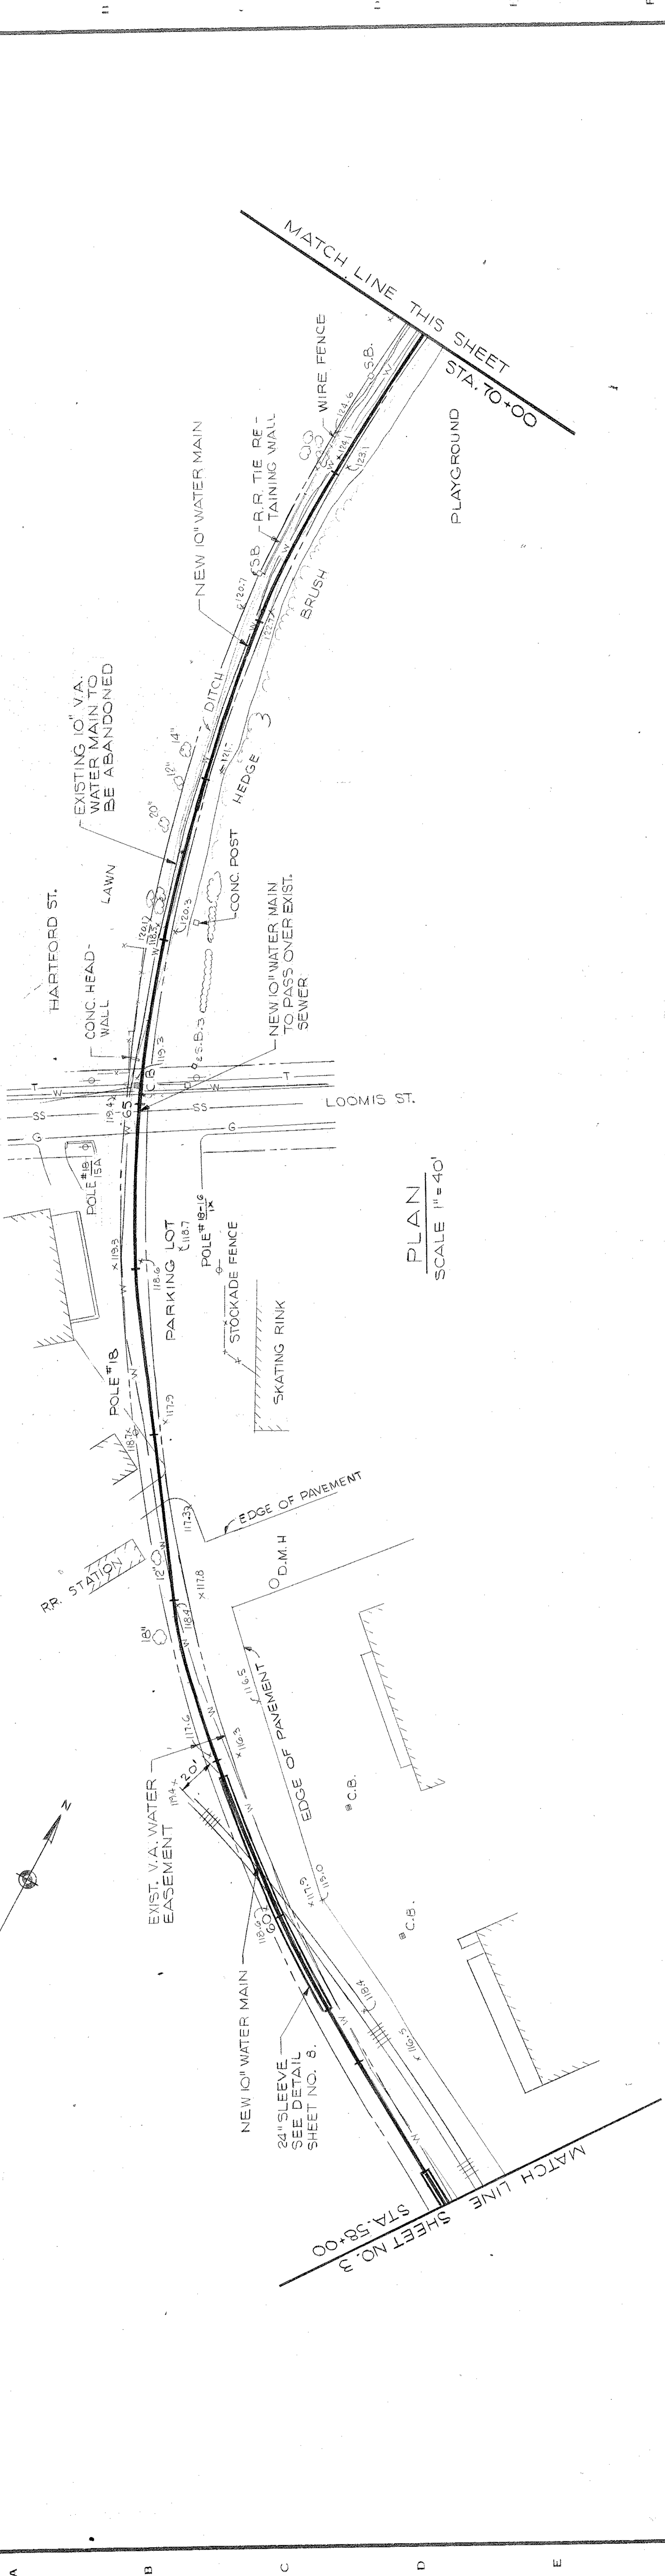


11 10 9 8 7 6 5 4 3 2 1

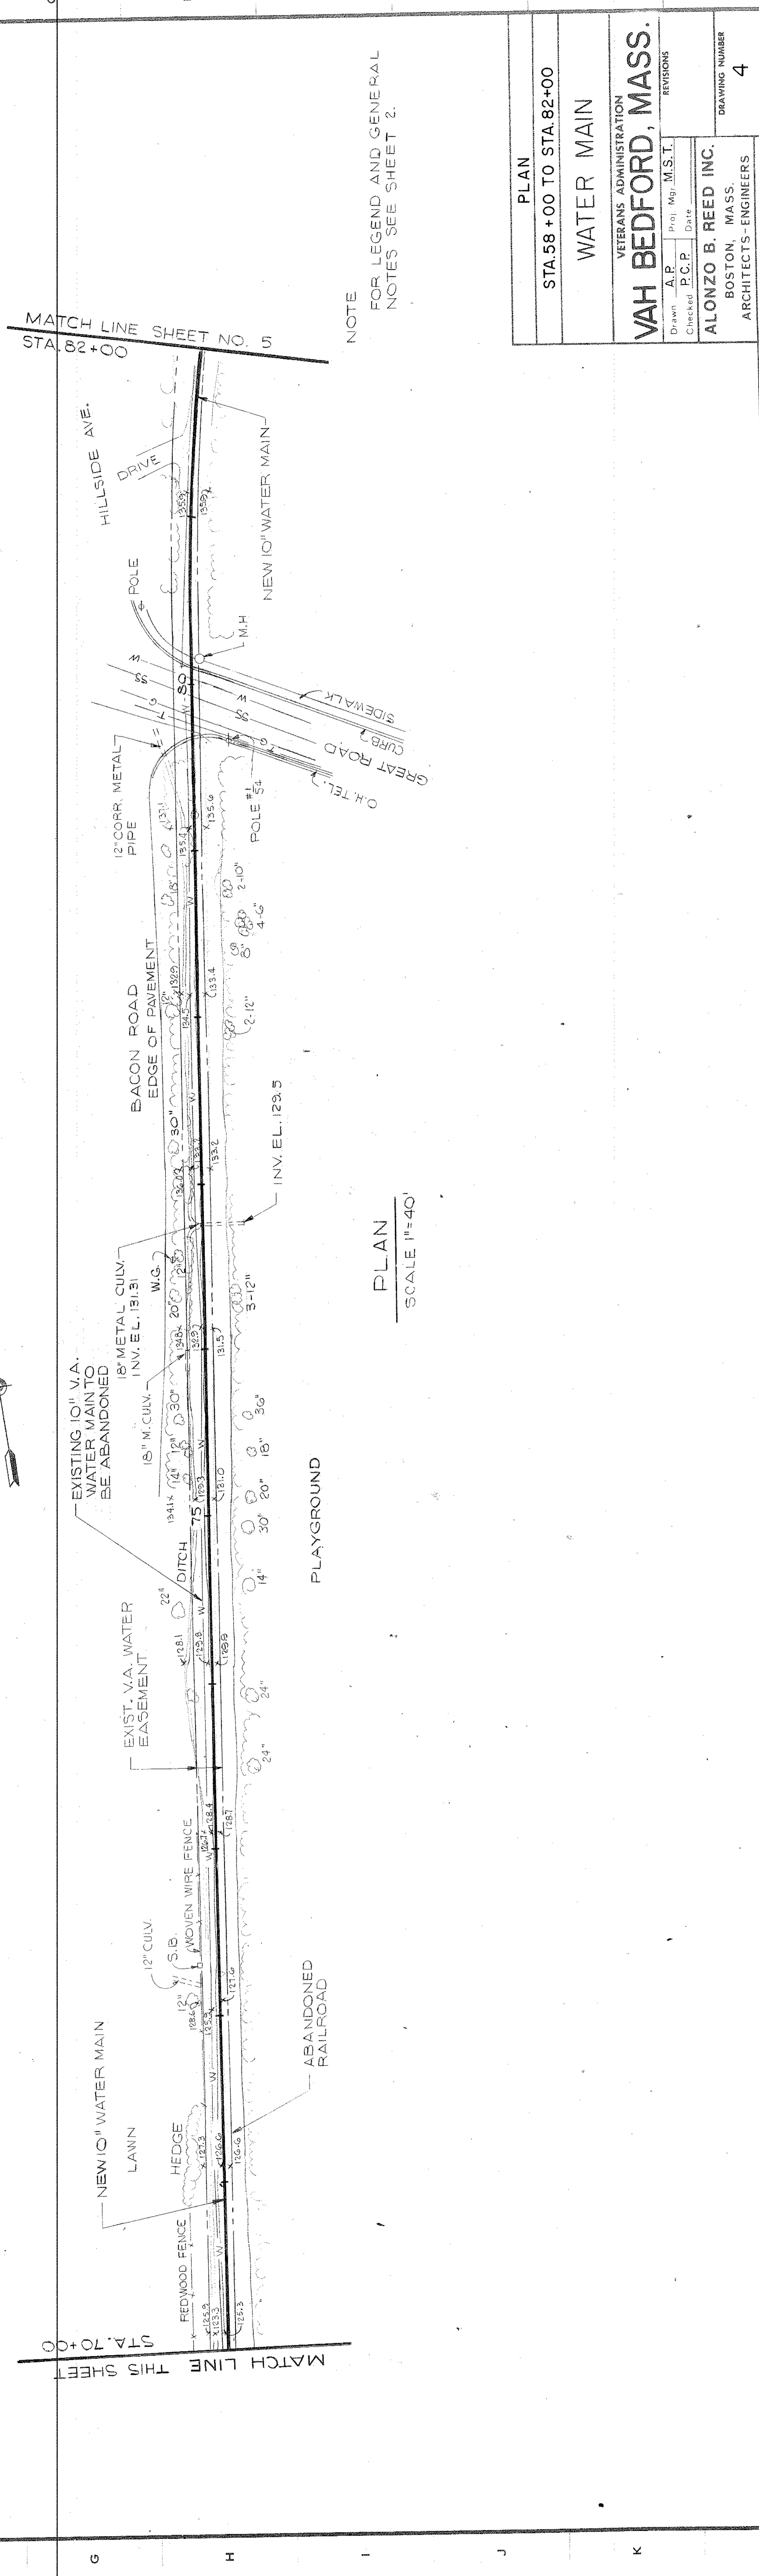


PLAN
SCALE 1"=40'

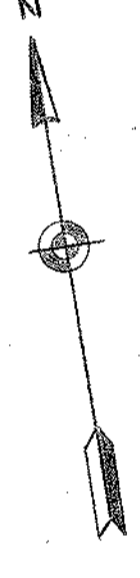

PLAN
SCALE 1"=40'

NOTE
FOR LEGEND AND GENERAL
NOTES SEE SHEET 2.

PLAN	
STA. 58+00 TO STA. 82+00	
WATER MAIN	
VETERANS ADMINISTRATION	
VAH BEDFORD, MASS.	
Drawn: A.P.	Checked: P.C.P.
Date: May, 1957	Date:
REVISIONS	
1	2
DRAWING NUMBER	
4	
Sheet 4 of 8	
APPROVED: PROJECT DIRECTOR	
ALONZO B. REED INC.	
BOSTON, MASS.	
ARCHITECTS-ENGINEERS	

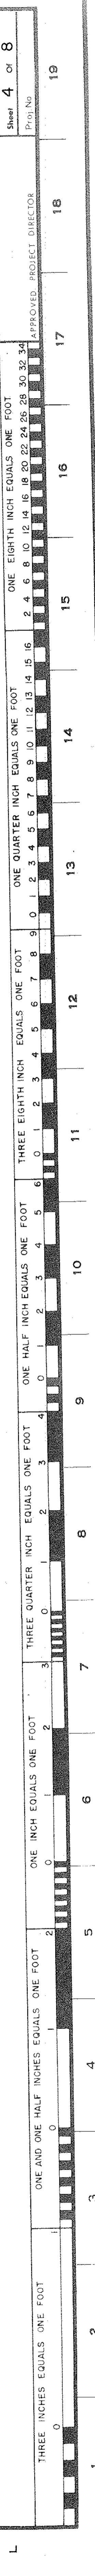

307-10
V-1809