


A B C D E F G H I J K

19 18 17 16 15 14 13 12 11 10 9 8 7 6 5 4 3


MATCH LINE THIS SHEET
STA. 94+00

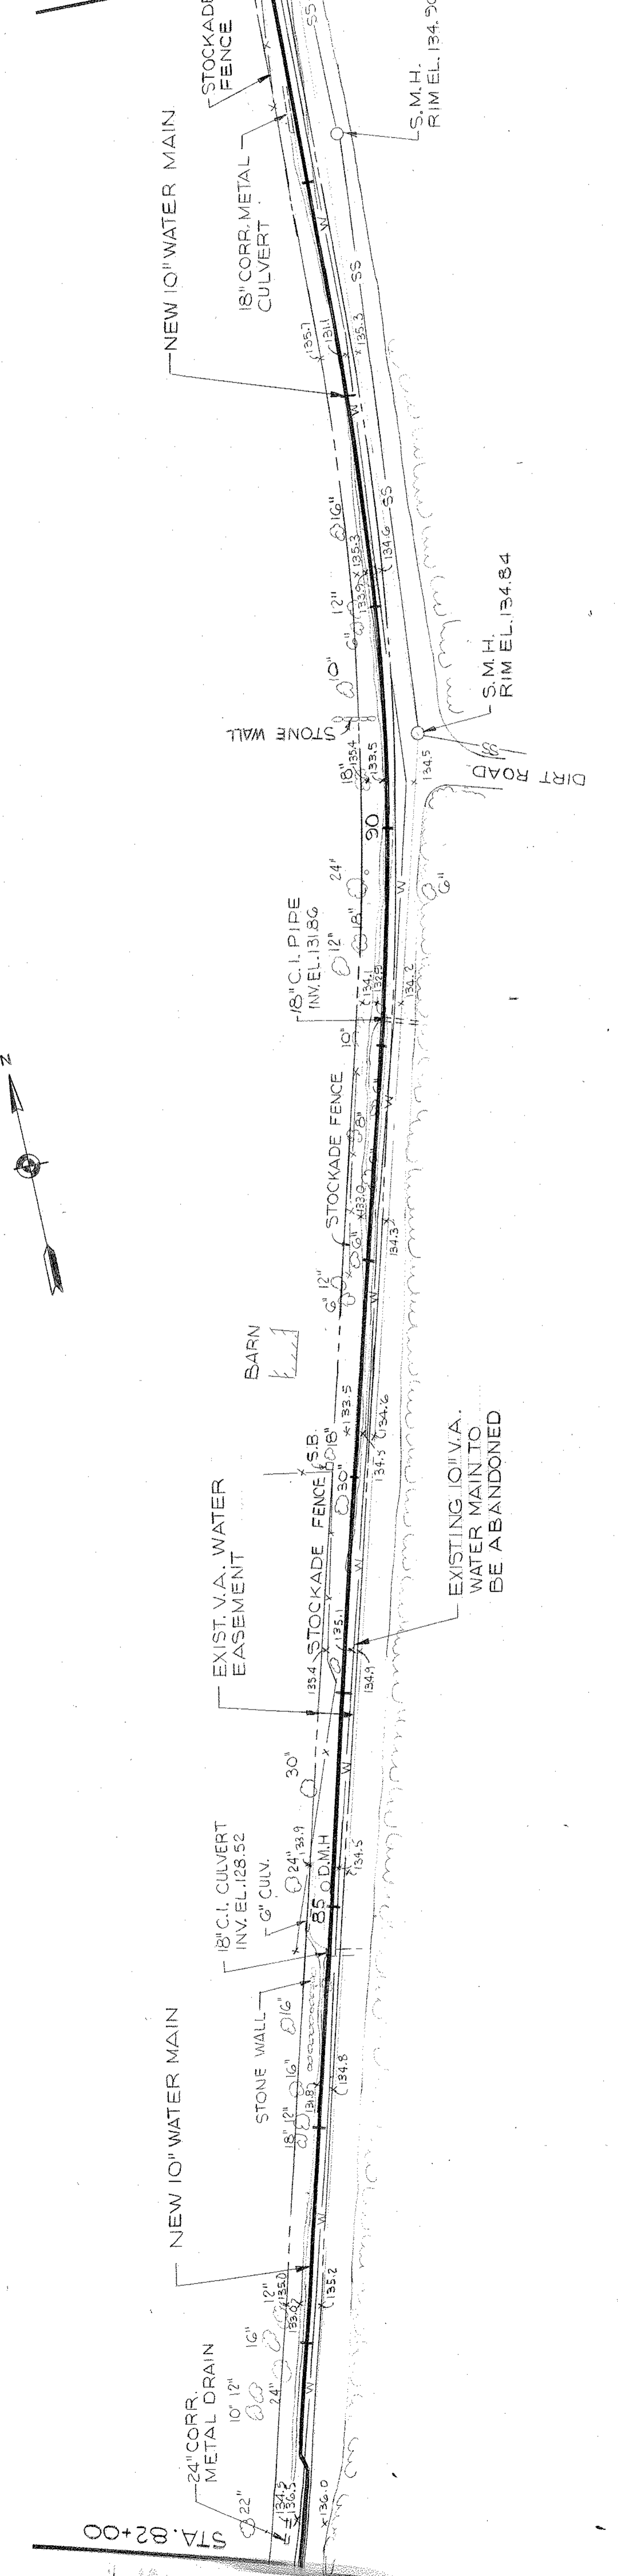

PLAN
SCALE 1"=40'

MATCH LINE SHEET NO. 4
STA. 82+00


MATCH LINE SHEET NO. 6
STA. 105+00

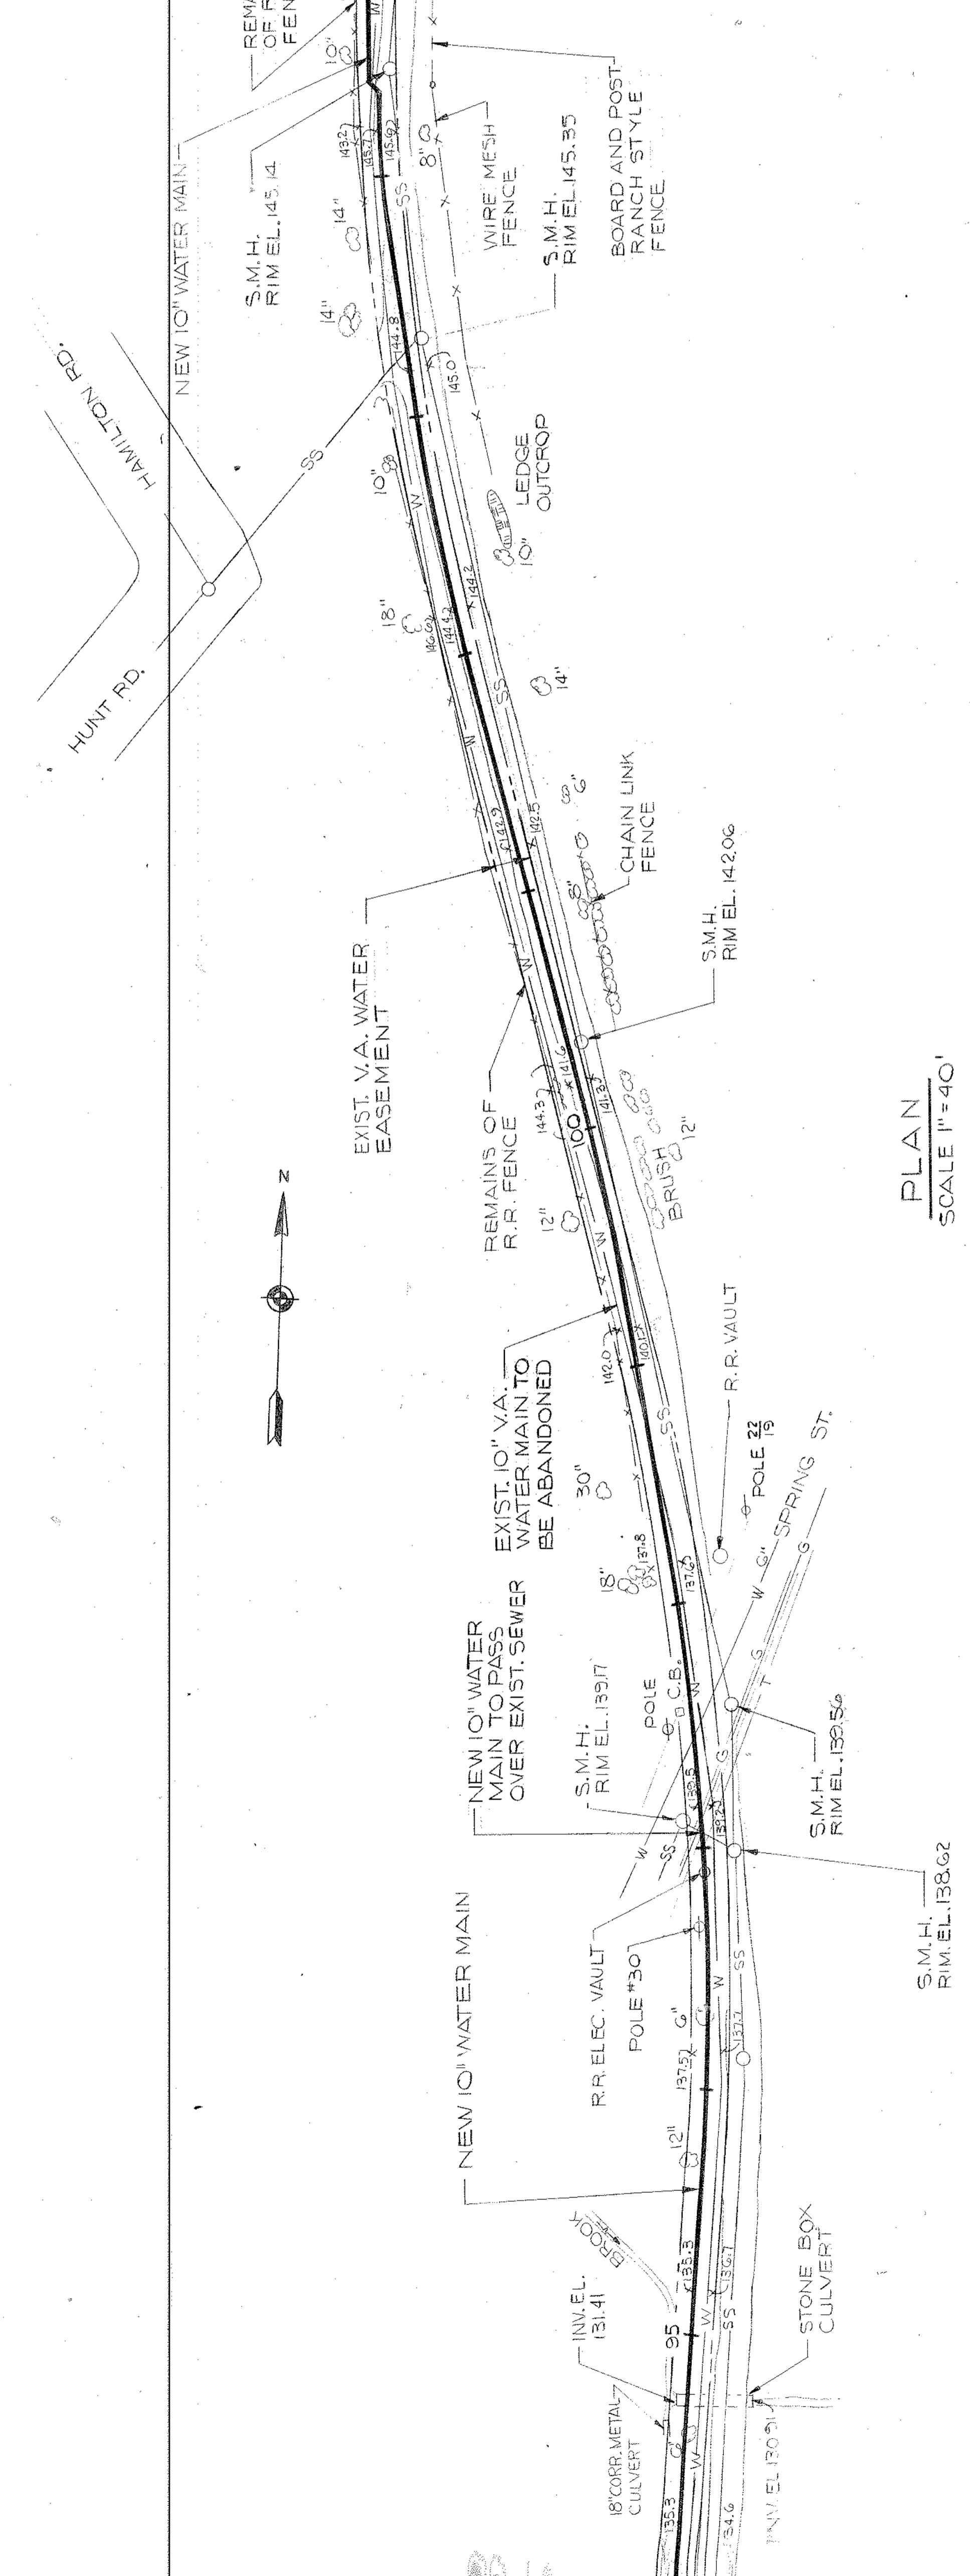

PLAN
SCALE 1"=40'

NOTE:
FOR LEGEND AND GENERAL
NOTES SEE SHEET 2.

PLAN		STA. 82+00 TO STA. 105+00	
WATER MAIN		VETERANS ADMINISTRATION VAH BEDFORD, MASS.	
Drawn	A.P.	Proj. Mgr.	M.S.T.
Checked	P.C.P.	Date	
ALONZO B. REED INC.		BOSTON, MASS.	
ARCHITECTS-ENGINEERS		DRAWING NUMBER 5	
		Sheet 5 of 8	
		Project No. 19	

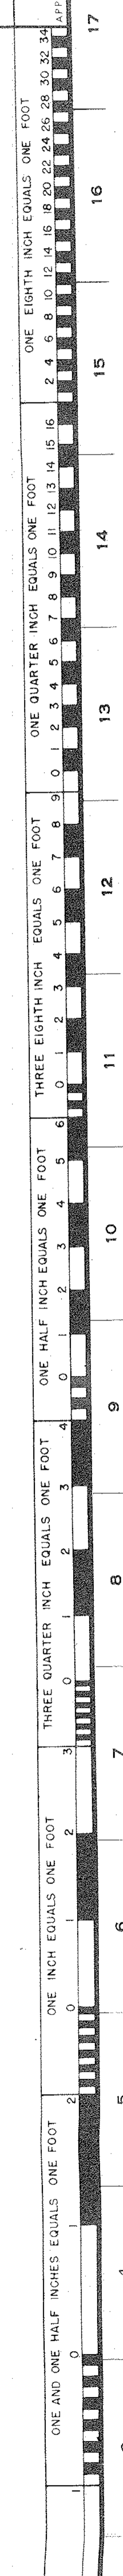

307-10
1-1809