


TOWN OF LEXINGTON MA

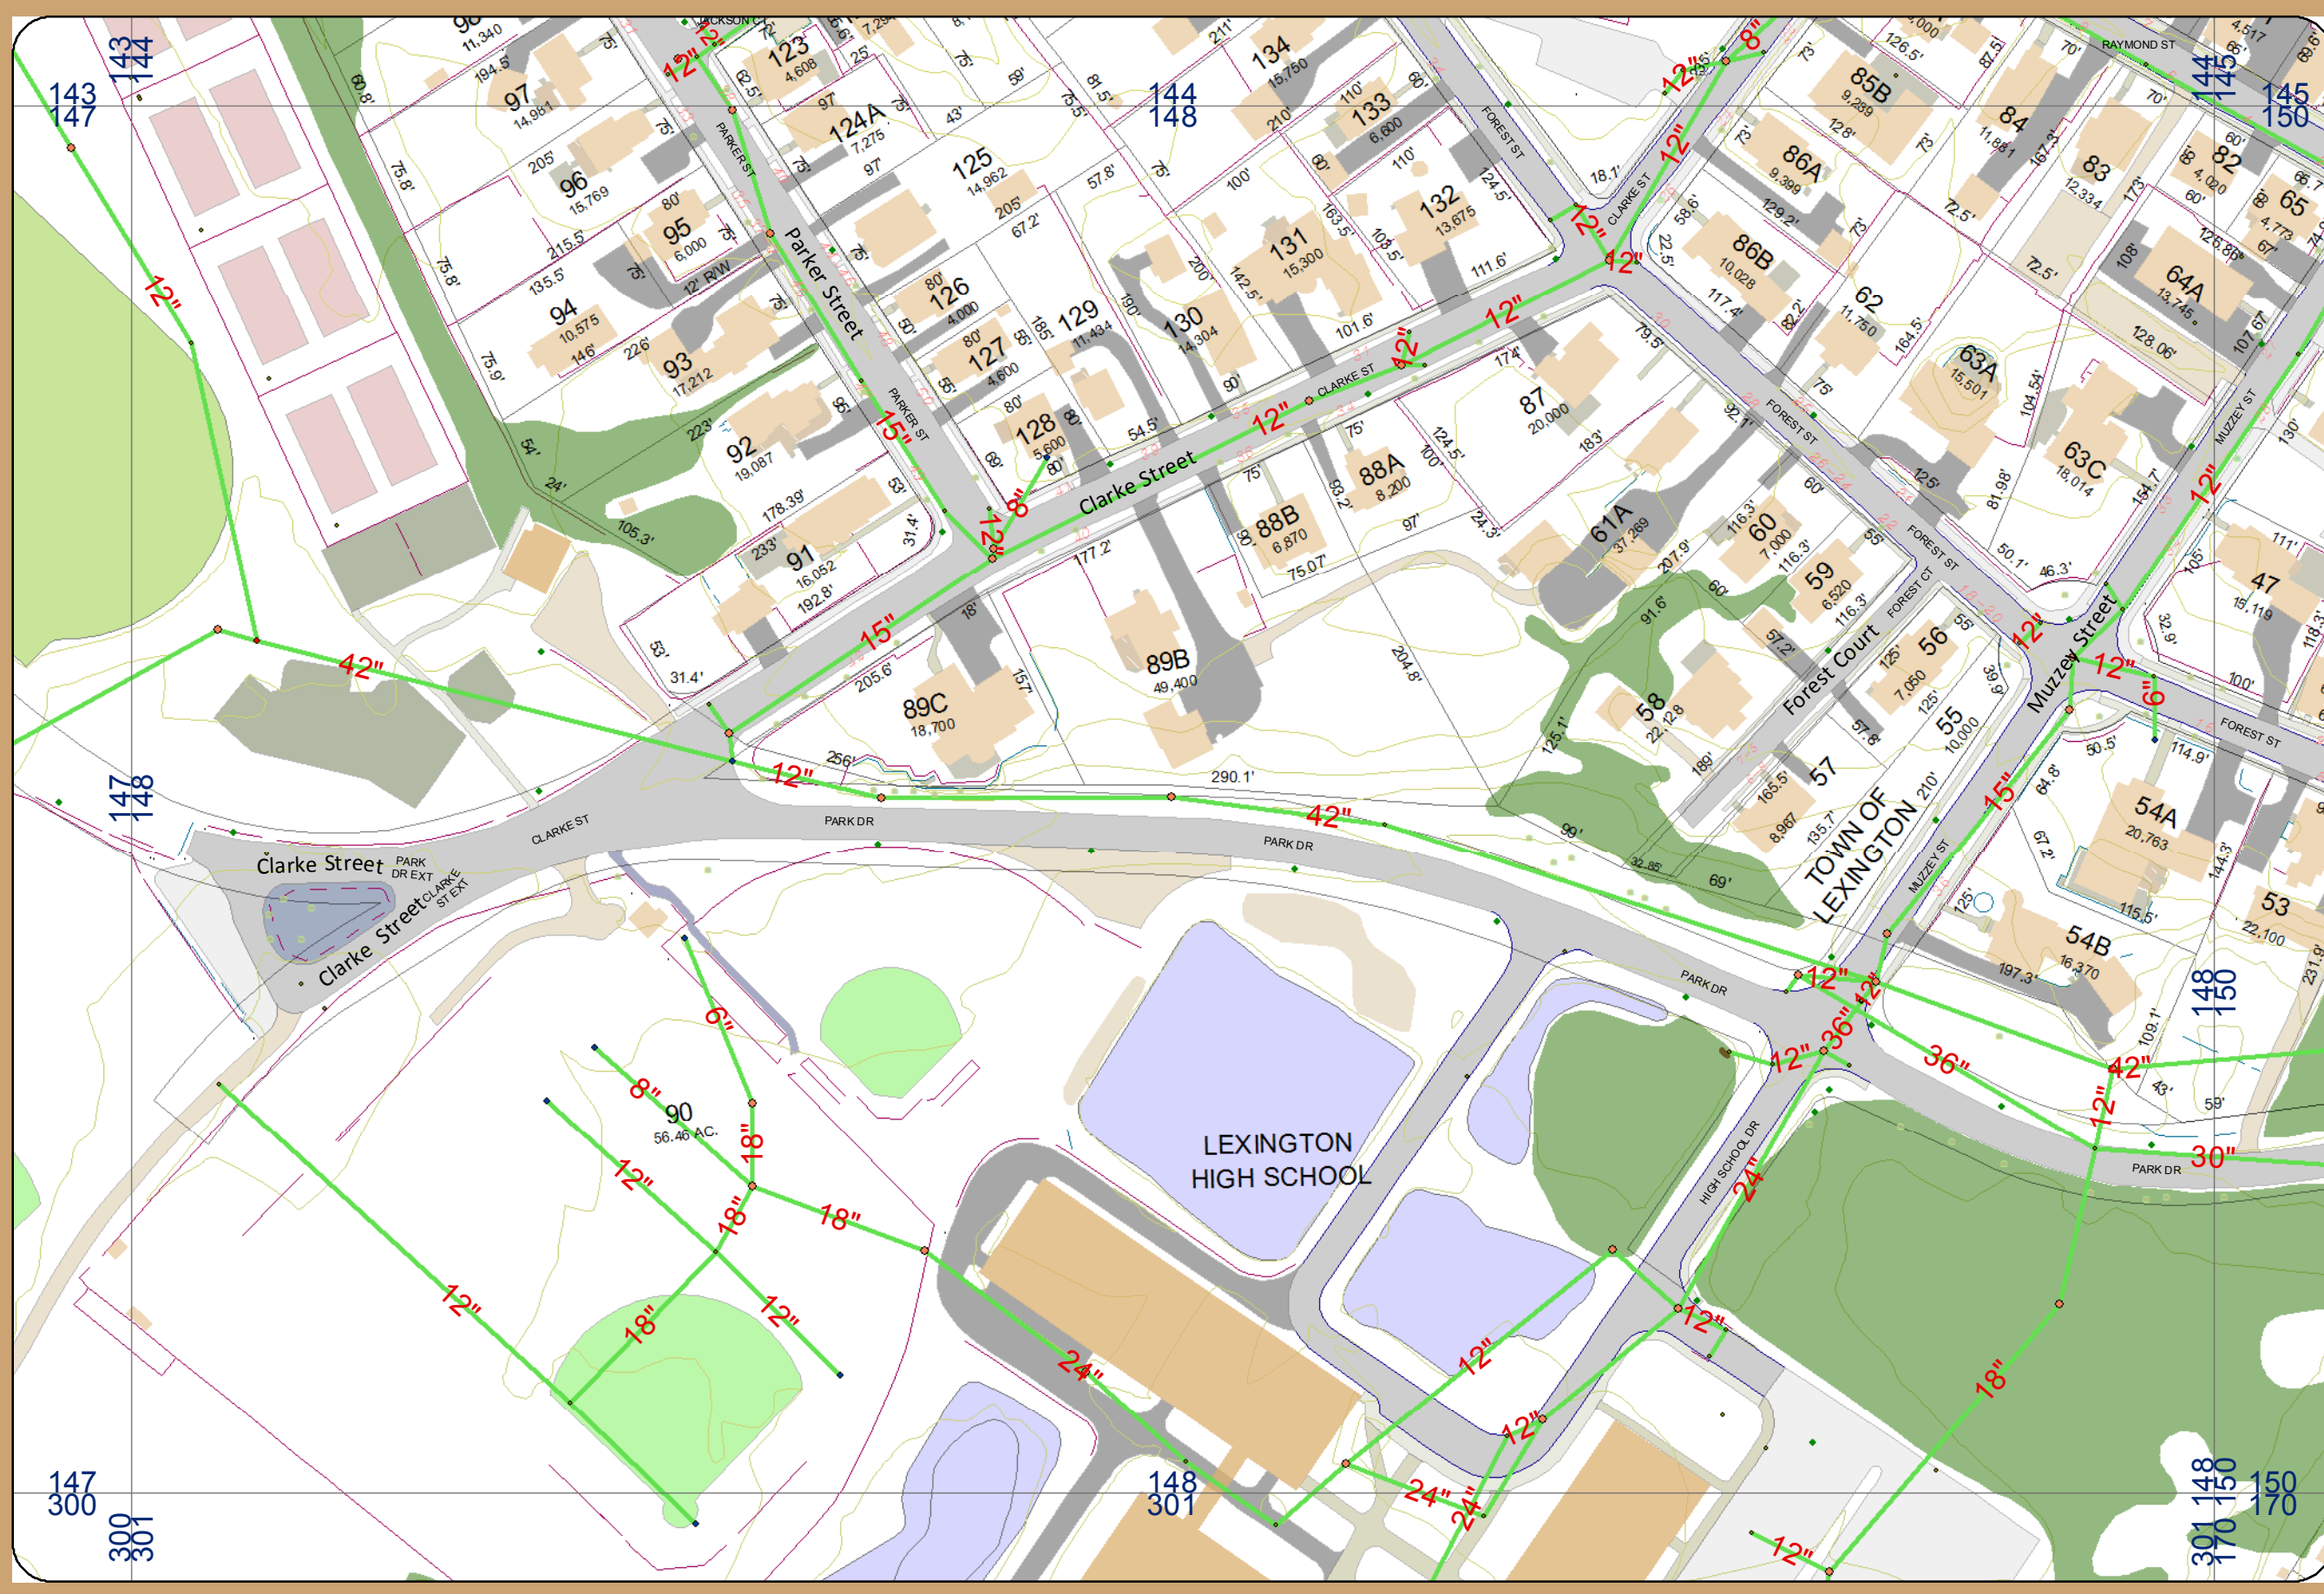

- OutfallMaster42011
- OutfallDaveEdits
- Call other values
- SubtypeCD
- Discharge Structure
- Headwall
- Cutfall
- Call other values
- SubtypeCD
- DeletionBasin
- RetentionBasin
- Call other values
- SubtypeCD
- AtRelease
- Altitude
- Back flow
- DoubleCheck
- SimpleCheck
- VacuumRelease
- Call other values
- SubtypeCD
- Ball
- Butterfly
- Cone
- Gate
- Plug
- Call other values
- SubtypeCD
- Color
- Plug
- VerticalDeflection
- SubtypeCD
- Call other values
- SubtypeCD
- LateralLine
- Flood Zone
- FLD_ZONE
- 0.2 PCT ANNUAL CHANCE FLOOD HAZARD
- A
- AE
- X
- SubtypeCD
- ReversionChamber
- JunctionChamber
- Manhole
- SedimentationChamber
- StormSector
- Water Separator
- Call other values
- SubtypeCD
- DischargePoint
- Call other values
- SubtypeCD
- Catchbasin
- Headwall
- OverflowRiet
- PrivateConnections
- SWPumpStation
- StormwaterNetwork_Junctions



MAP FOR REFERENCE ONLY
NOT A LEGAL DOCUMENT
The Town of Lexington makes no claims and no warranties, concerning the validity, expressed or implied, of the accuracy of the GIS data presented on this map.

DATE SOURCE
MASSGIS 2008 1' ORTHO
TOWN OF LEXINGTON
Engineering Dept - Linked to most current parcel data

COMPILED BY:
JUDY SEPPALA
GIS ADMINISTRATOR
MIS DEPT
TOWN OF LEXINGTON

147
300
309
301

148
150
170
150