


# TOWN OF LEXINGTON MA

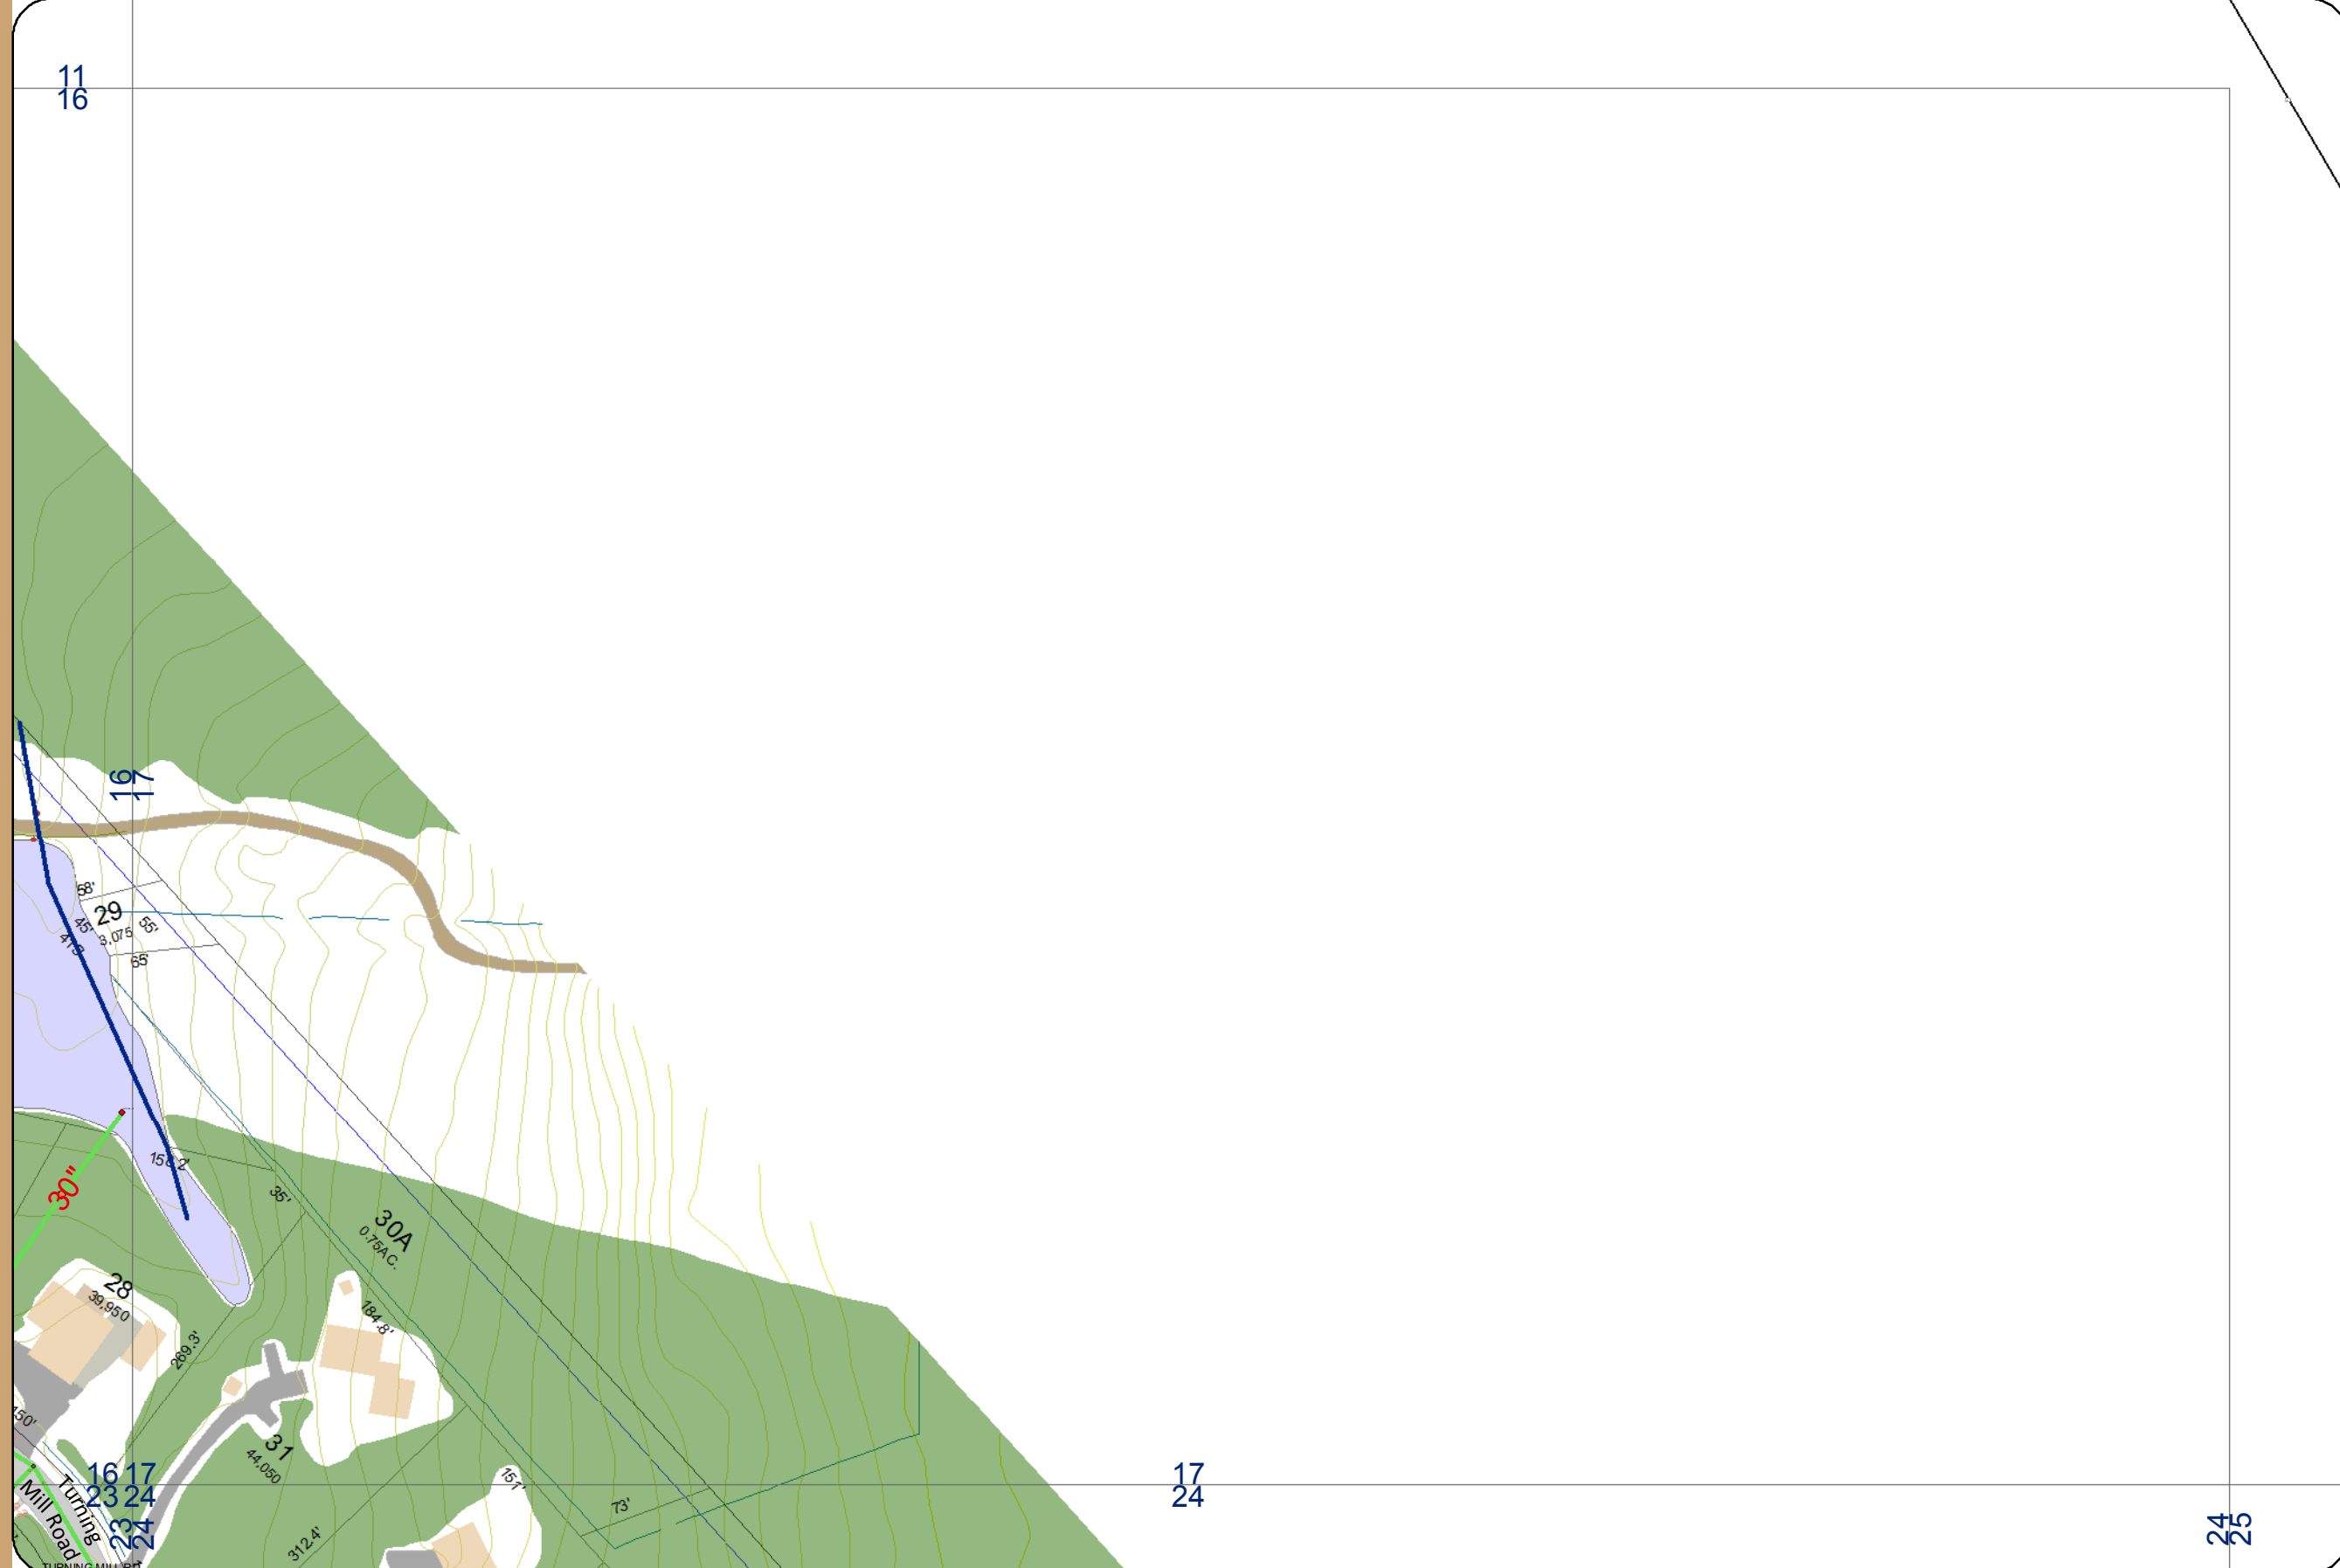

|                    |   |
|--------------------|---|
| OutfallMaster42011 | SubtypeCD<br>AversionChamber                      |
| SawOutletDaveEdits | JunctionChamber                                   |
| <all other values> | Manhole   |
| DischargeStructure | SedimentationChamber                              |
| Headwall           | StormSeparator                                    |
| Outfall            | WaterSeparator                                    |
| <all other values> | <all other values><br>SubtypeCD<br>DischargePoint |
| RetentionBasin     | Ball  |
| <all other values> | <all other values>                                |
| AirRelease         | Catchbasin  |
| Altitude           | Headwall  |
| Backflow           | OverflowInlet                                     |
| DoubleCheck        | PrivateConnections                                |
| SimpleCheck        | SawPumpStation                                    |
| VacuumRelease      | StormwaterNetwork_Junctions                       |
| <all other values> | <all other values>                                |
| SubtypeCD          | <all other values>                                |
| Butterfly          | Catchbasin  |
| Cone               | Headwall  |
| Gate               | OverflowInlet                                     |
| Plug               | PrivateConnections                                |
| <all other values> | SawPumpStation                                    |
| SubtypeCD          | StormwaterNetwork_Junctions                       |
| Collar             | <all other values>                                |
| Plug               | <all other values>                                |
| VerticalDeflection | Catchbasin  |
|                    | Headwall  |
|                    | OverflowInlet                                     |
|                    | PrivateConnections                                |
|                    | SawPumpStation                                    |
|                    | StormwaterNetwork_Junctions                       |

**Flood Zone**

**FLD\_ZONE**

- 0.2 PCT ANNUAL CHANCE FLOOD HAZARD
- A
- AE
- X



MAP FOR REFERENCE ONLY  
NOT A LEGAL DOCUMENT  
The Town of Lexington makes no claims and no warranties, concerning the validity, expressed or implied, of the accuracy of the GIS data presented on this map.

DATA SOURCE  
MASSGIS 2008 1' ORTHO  
TOWN OF LEXINGTON  
Engineering Dept - Linked to most current parcel data

COMPILED BY:  
JUDY SEPPALA  
GIS ADMINISTRATOR  
MIS DEPT  
TOWN OF LEXINGTON