


TOWN OF LEXINGTON MA

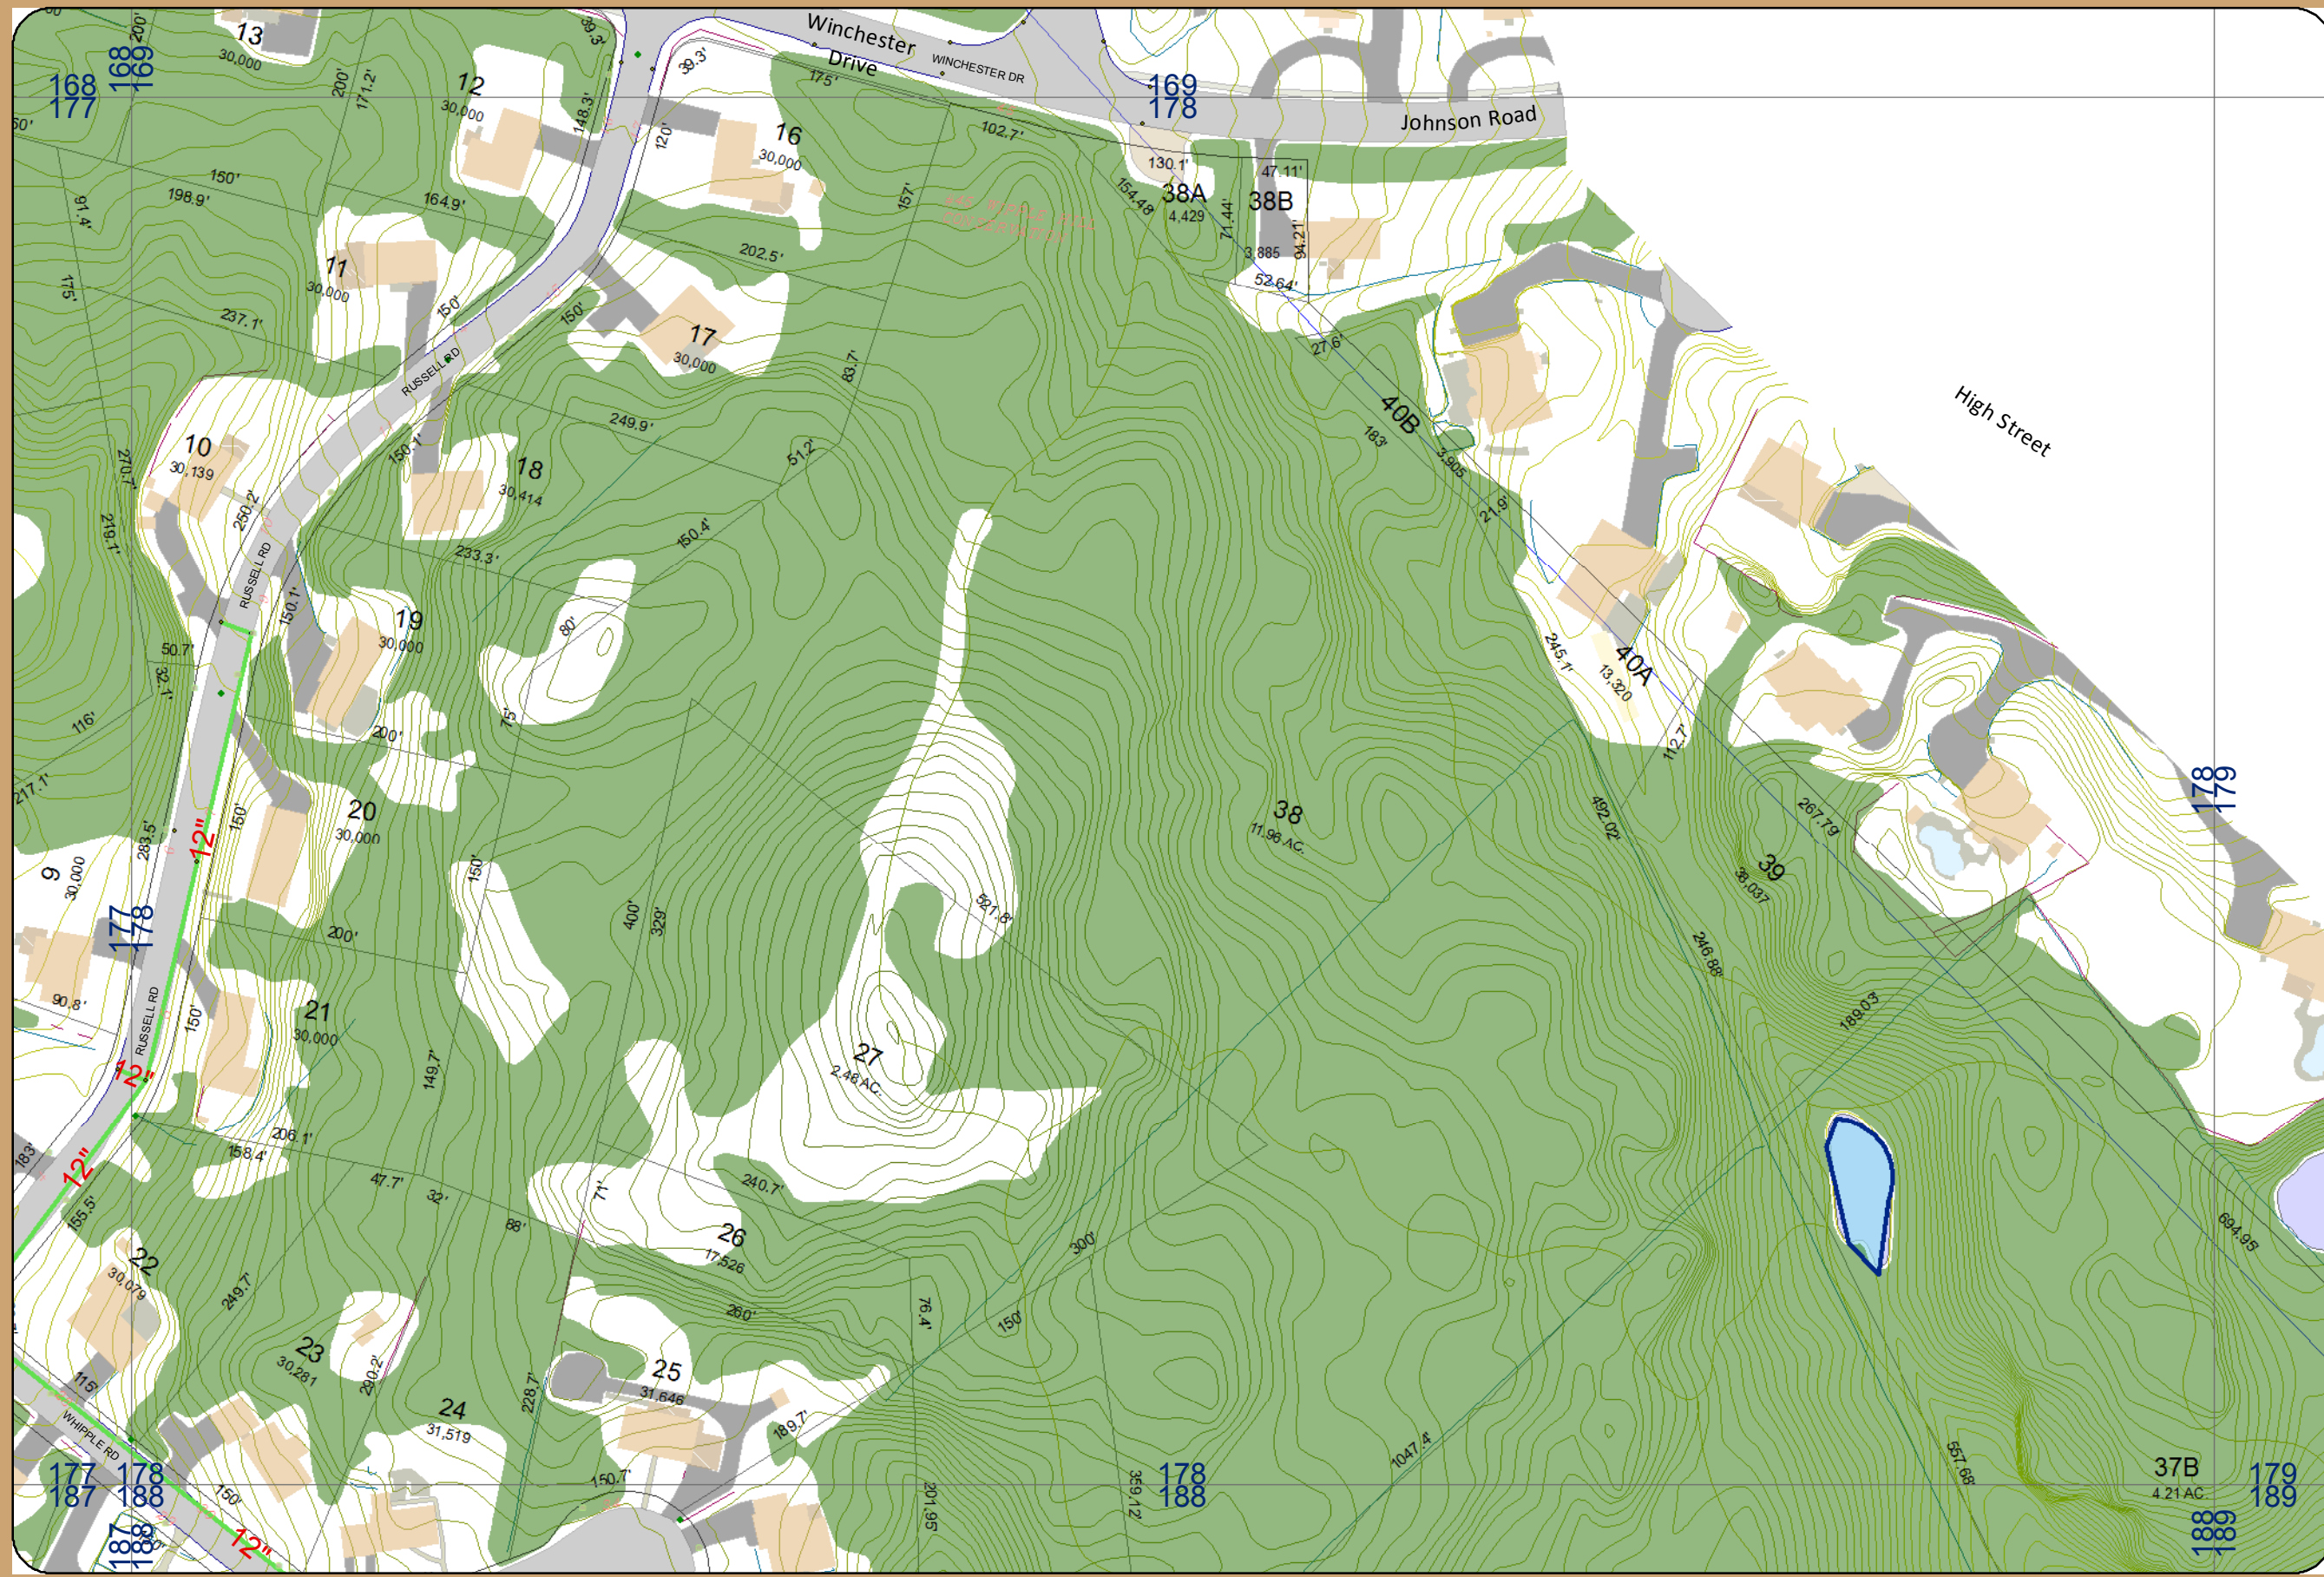


Legend

OutfallMaster42011	SubtypeCD
SawOutletDaveEdits	DiversionChamber
<all other values>	JunctionChamber
SubtypeCD	Manhole
DischargeStructure	SedimentationChamber
Headwall	StormSeparator
Outfall	WaterSeparator
<all other values>	<all other values>
SubtypeCD	DischargePoint
AirRelease	<all other values>
Back flow	Catchbasin
DoubleCheck	Headwall
SimpleCheck	OverflowInlet
VacuumRelease	PrivateConnections
<all other values>	SewerPumpStation
Ball	StormwaterNetwork_Junctions
Butterfly	
Cone	
Gate	
Plug	
<all other values>	
SubtypeCD	
Colar	
Plug	
VerticalDeflection	

Flood Zone

FLD_ZONE

- 0.2 PCT ANNUAL CHANCE FLOOD HAZARD
- A
- AE
- X

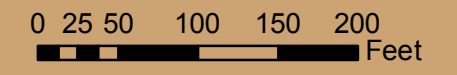

MAP FOR REFERENCE ONLY
NOT A LEGAL DOCUMENT
The Town of Lexington makes no claims and no warranties, concerning the validity, expressed or implied, of the accuracy of the GIS data presented on this map.

DATASOURCE
MASSGIS 2008 1' ORTHO
TOWN OF LEXINGTON
Engineering Dept - Linked to most current parcel data

COMPILED BY:
JUDY SEPPALA
GIS ADMINISTRATOR
MIS DEPT
TOWN OF LEXINGTON