


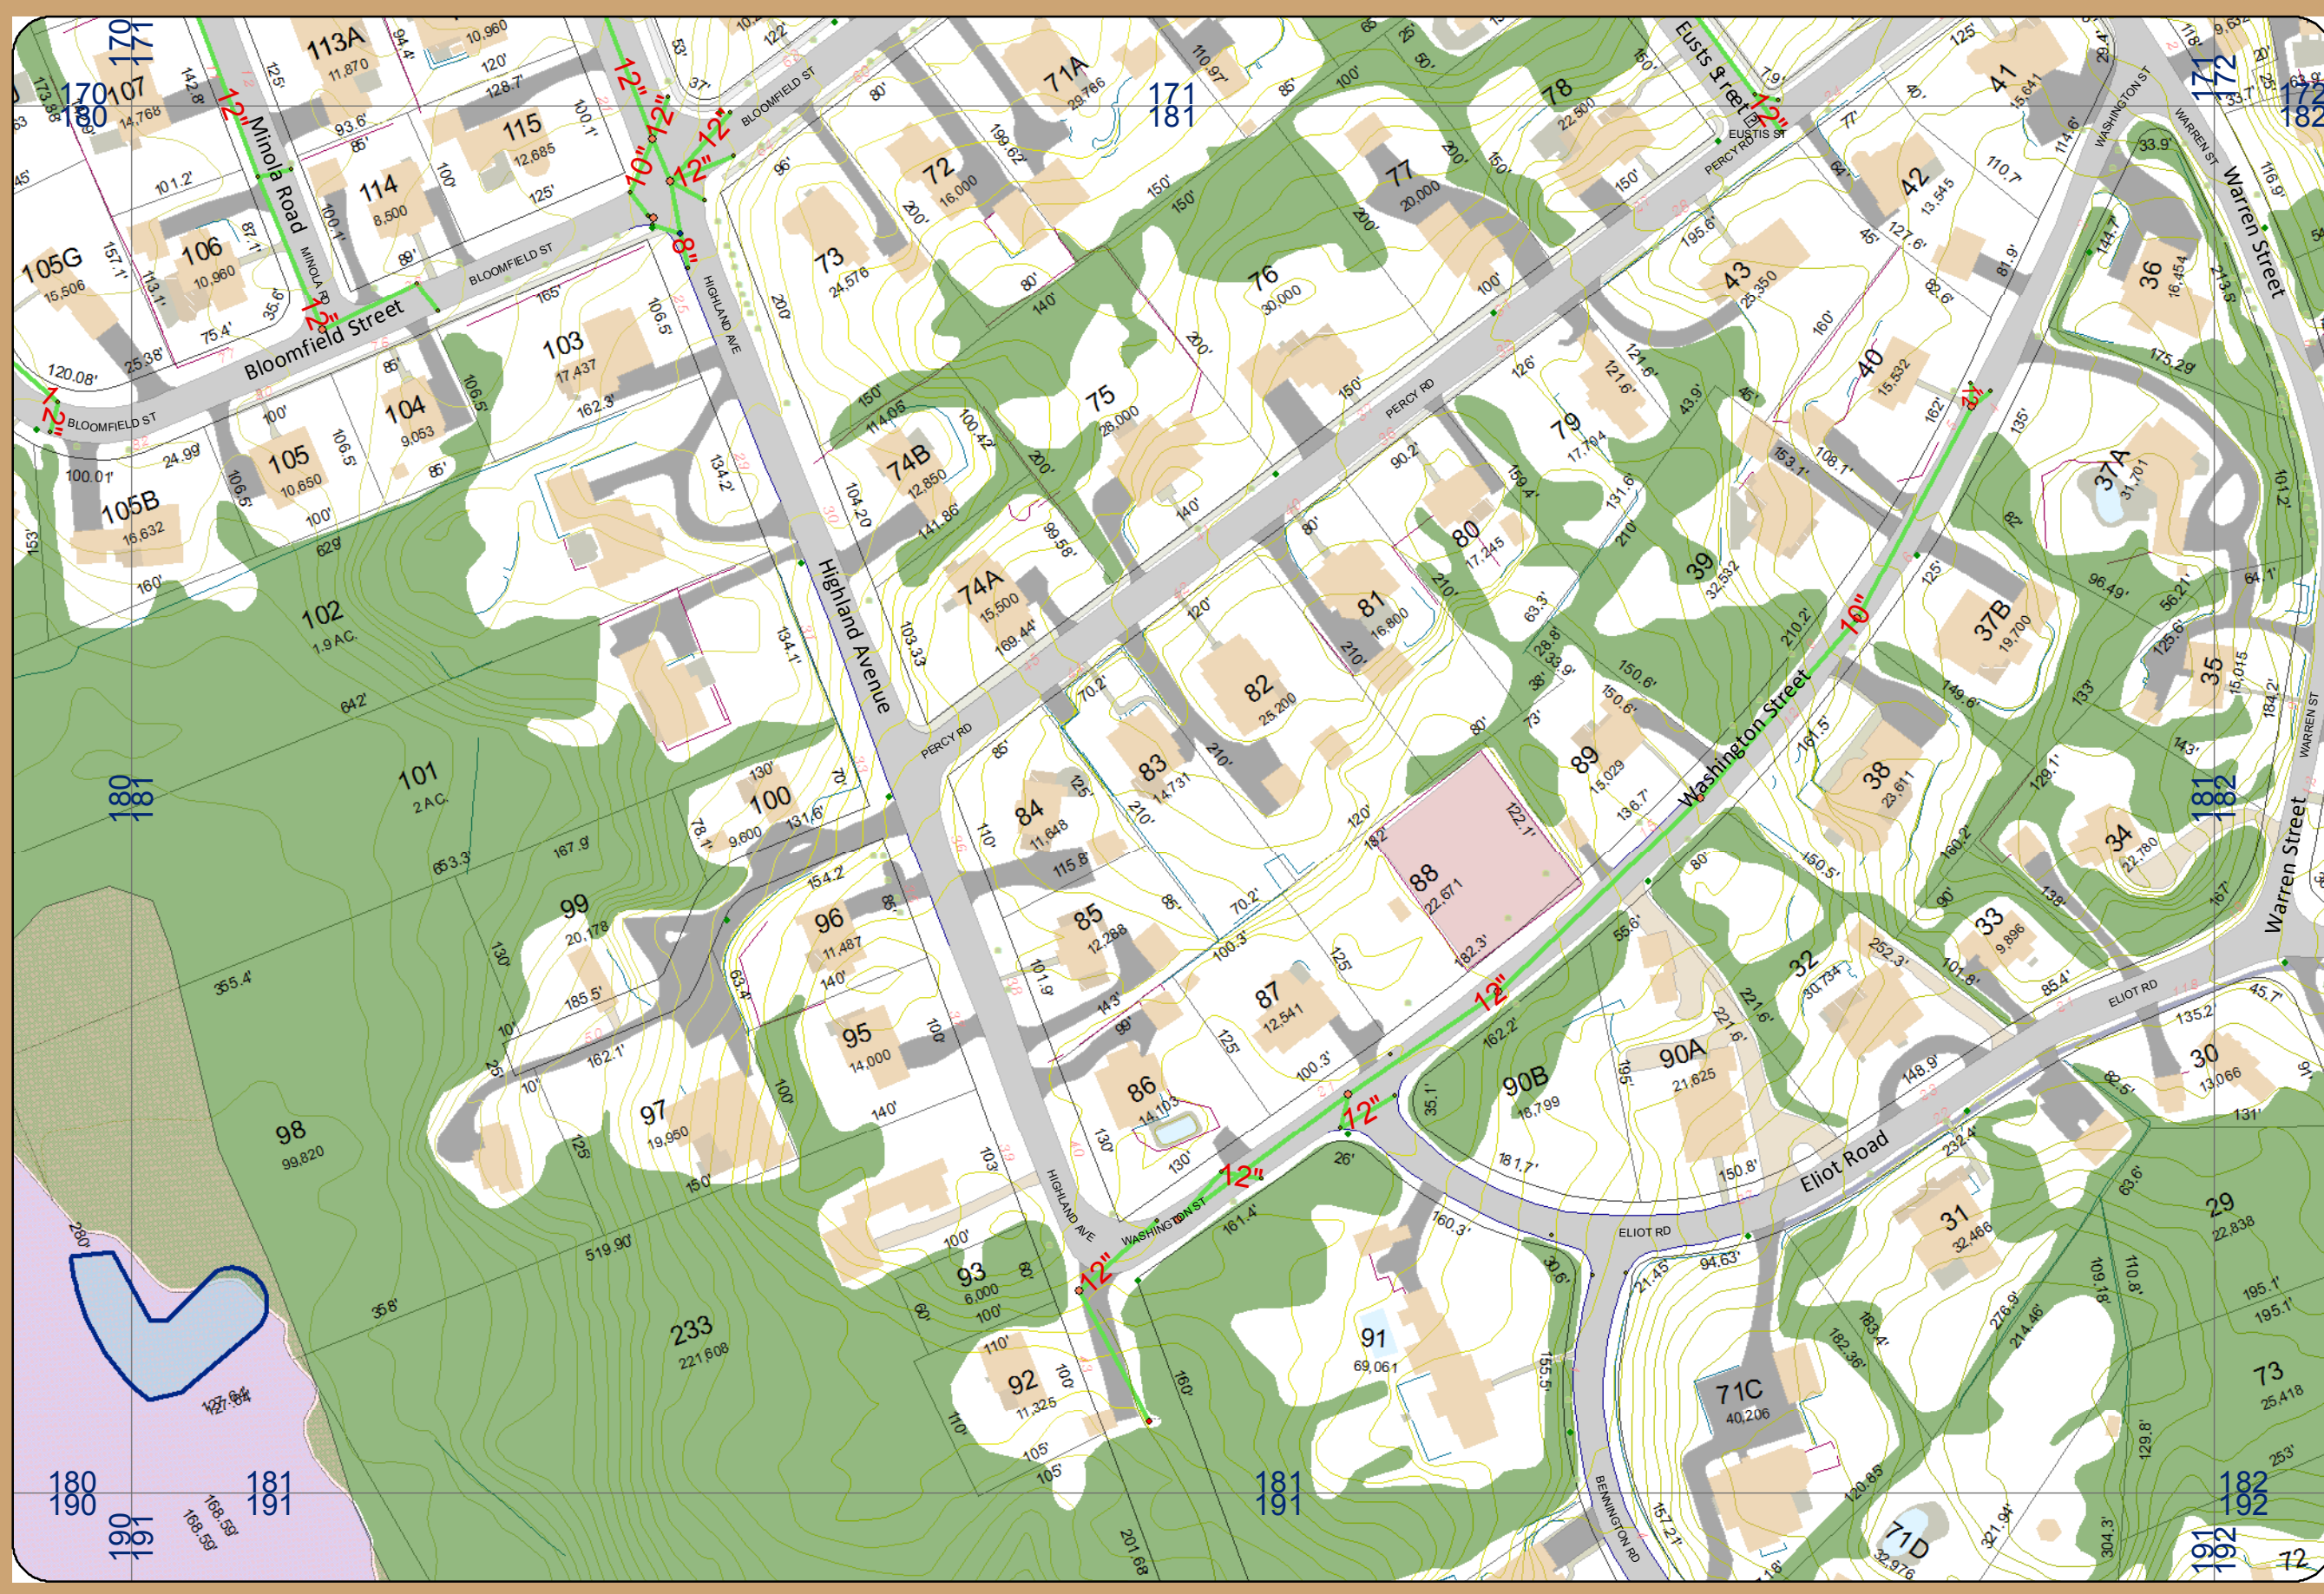

# TOWN OF LEXINGTON MA



	OutfallMaster42011		SubtypeCD
	LawOutletDaveEdits		diversionChamber
	<all other values>		JunctionChamber
	SubtypeCD		Manhole
	DischargeStructure		SedimentationChamber
	Headwall		StormSeparator
	Outfall		WaterSeparator
	<all other values>		SubtypeCD
	SubtypeCD		DischargePoint
	DeteriorationBasin		<all other values>
	RetentionBasin		Catchbasin
	<all other values>		Headwall
	SubtypeCD		OverflowNiet
	Altitude		PrivateConnections
	Back flow		SewerPumpStation
	DoubleCheck		StormwaterNetwork_Junctions
	SimpleCheck		SubtypeCD
	VacuumRelease		<all other values>
	<all other values>		Catchbasin
	SubtypeCD		Headwall
	Ball		OverflowNiet
	Butterfly		PrivateConnections
	Cone		SewerPumpStation
	Gate		StormwaterNetwork_Junctions
	Plug		SubtypeCD
	<all other values>		<all other values>
	SubtypeCD		Catchbasin
	Color		Headwall
	Plug		OverflowNiet
	VerticalDeflection		PrivateConnections

Legend for Flood Zones:

- 02 PCT ANNUAL CHANCE FLOOD HAZARD
- A
- AE
- X



MAP FOR REFERENCE ONLY  
NOT A LEGAL DOCUMENT  
The Town of Lexington makes no claims and no warranties, concerning the validity, expressed or implied, of the accuracy of the GIS data presented on this map.

DATA SOURCE  
MASSGIS 2008 1' ORTHO  
TOWN OF LEXINGTON  
Engineering Dept. - Linked to most current parcel data

COMPILED BY:  
JUDY SEPPALA  
GIS ADMINISTRATOR  
MIS DEPT  
TOWN OF LEXINGTON