


TOWN OF LEXINGTON MA

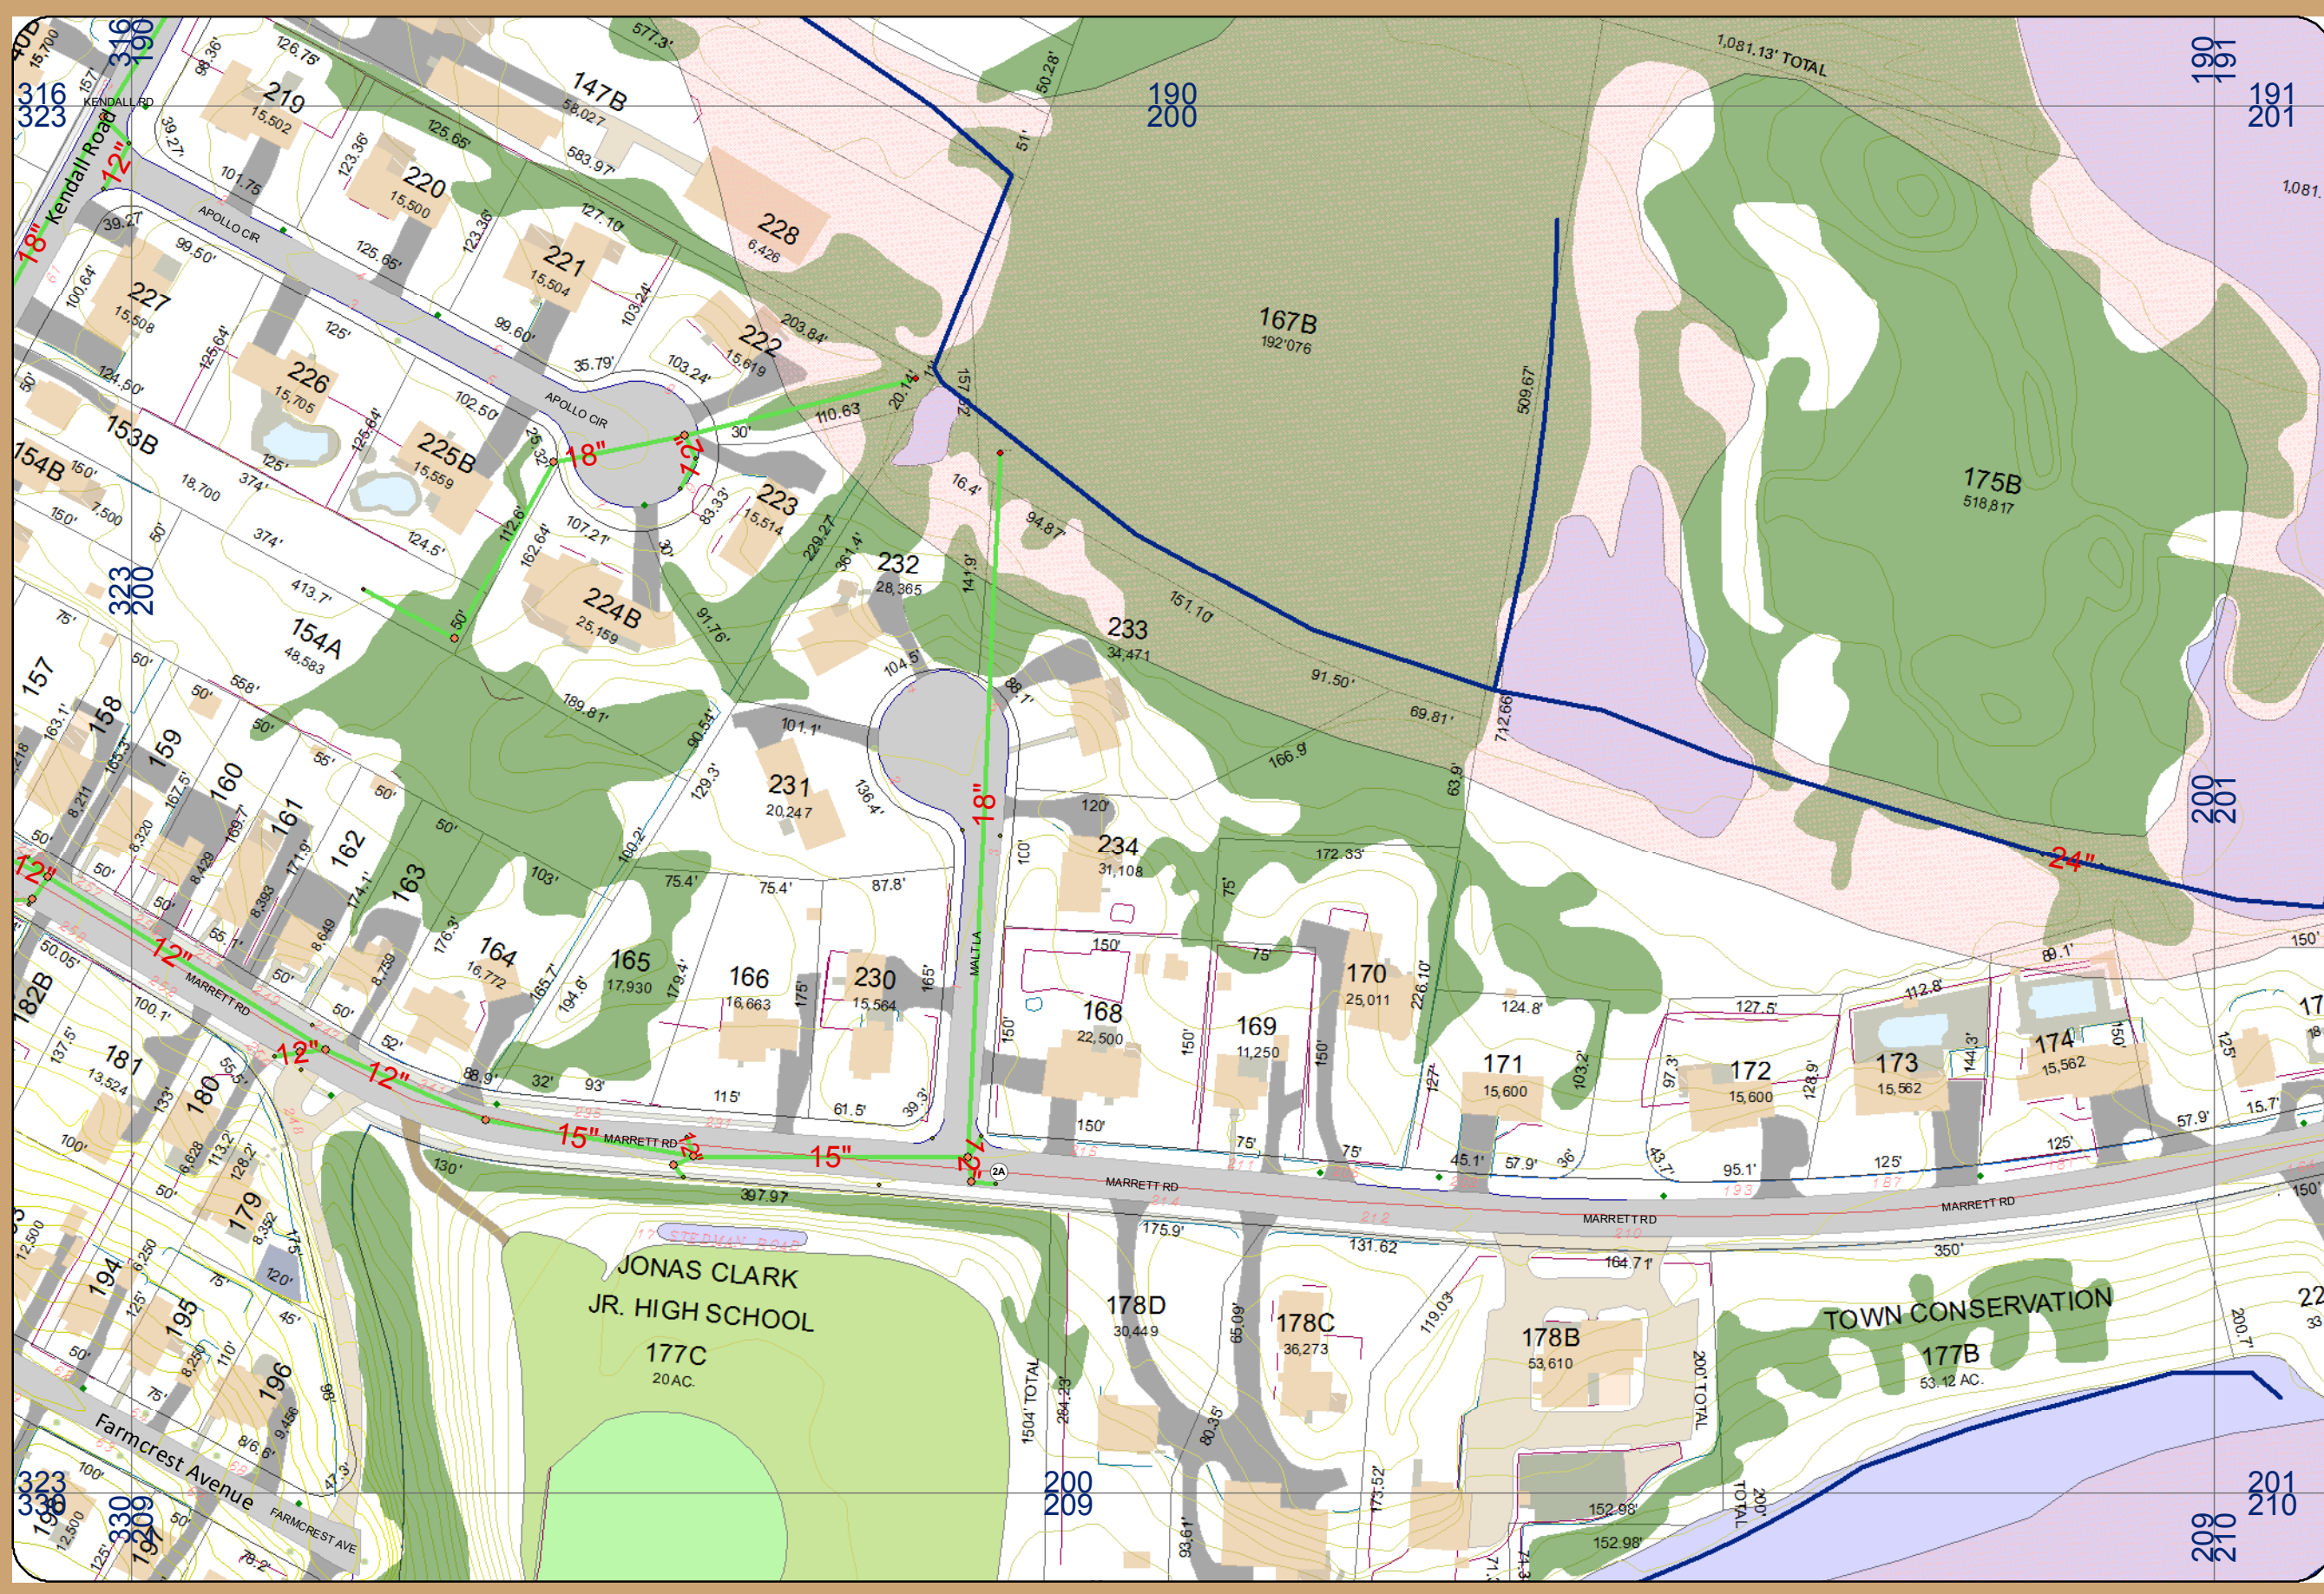

Legend

OutfallMaster#2011	SubtypeCD
SewerOutletDaveEdits	InversionChamber
<all other values>	JunctionChamber
SubtypeCD	Manhole
DischargeStructure	SedimentationChamber
Headwall	StormSceptor
Outfall	WaterSeparator
<all other values>	DischargePoint
SubtypeCD	<all other values>
AirRelease	SubtypeCD
Altitude	Catchbasin
Backflow	Headwall
DoubleCheck	OverflowInlet
SimpleCheck	PrivateConnections
VacuumRelease	SewerPumpStation
<all other values>	StormwaterNetwork_Junctions
SubtypeCD	<all other values>
Ball	LateralLine
Butterfly	FloodZone
Cone	FloodZone
Gate	FloodZone
Plug	FloodZone
<all other values>	FloodZone
SubtypeCD	FloodZone
Color	FloodZone
Plug	FloodZone
VerticalDeflection	FloodZone


Flood Zone

0.2 PCT ANNUAL CHANCE FLOOD HAZARD

A

AE

X

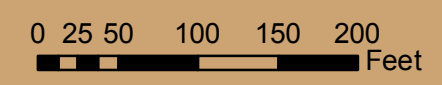

MAP FOR REFERENCE ONLY
NOT A LEGAL DOCUMENT
The Town of Lexington makes no claims and
no warranties, concerning the validity,
expressed or implied, of the accuracy of the
GIS data presented on this map.

DATASOURCE
MASSGIS 2008 1" ORTHO
TOWN OF LEXINGTON
Engineering Dept - Linked to most current parcel data

COMPILED BY:
JUDY SEPALA
GIS ADMINISTRATOR
MIS DEPT
TOWN OF LEXINGTON