


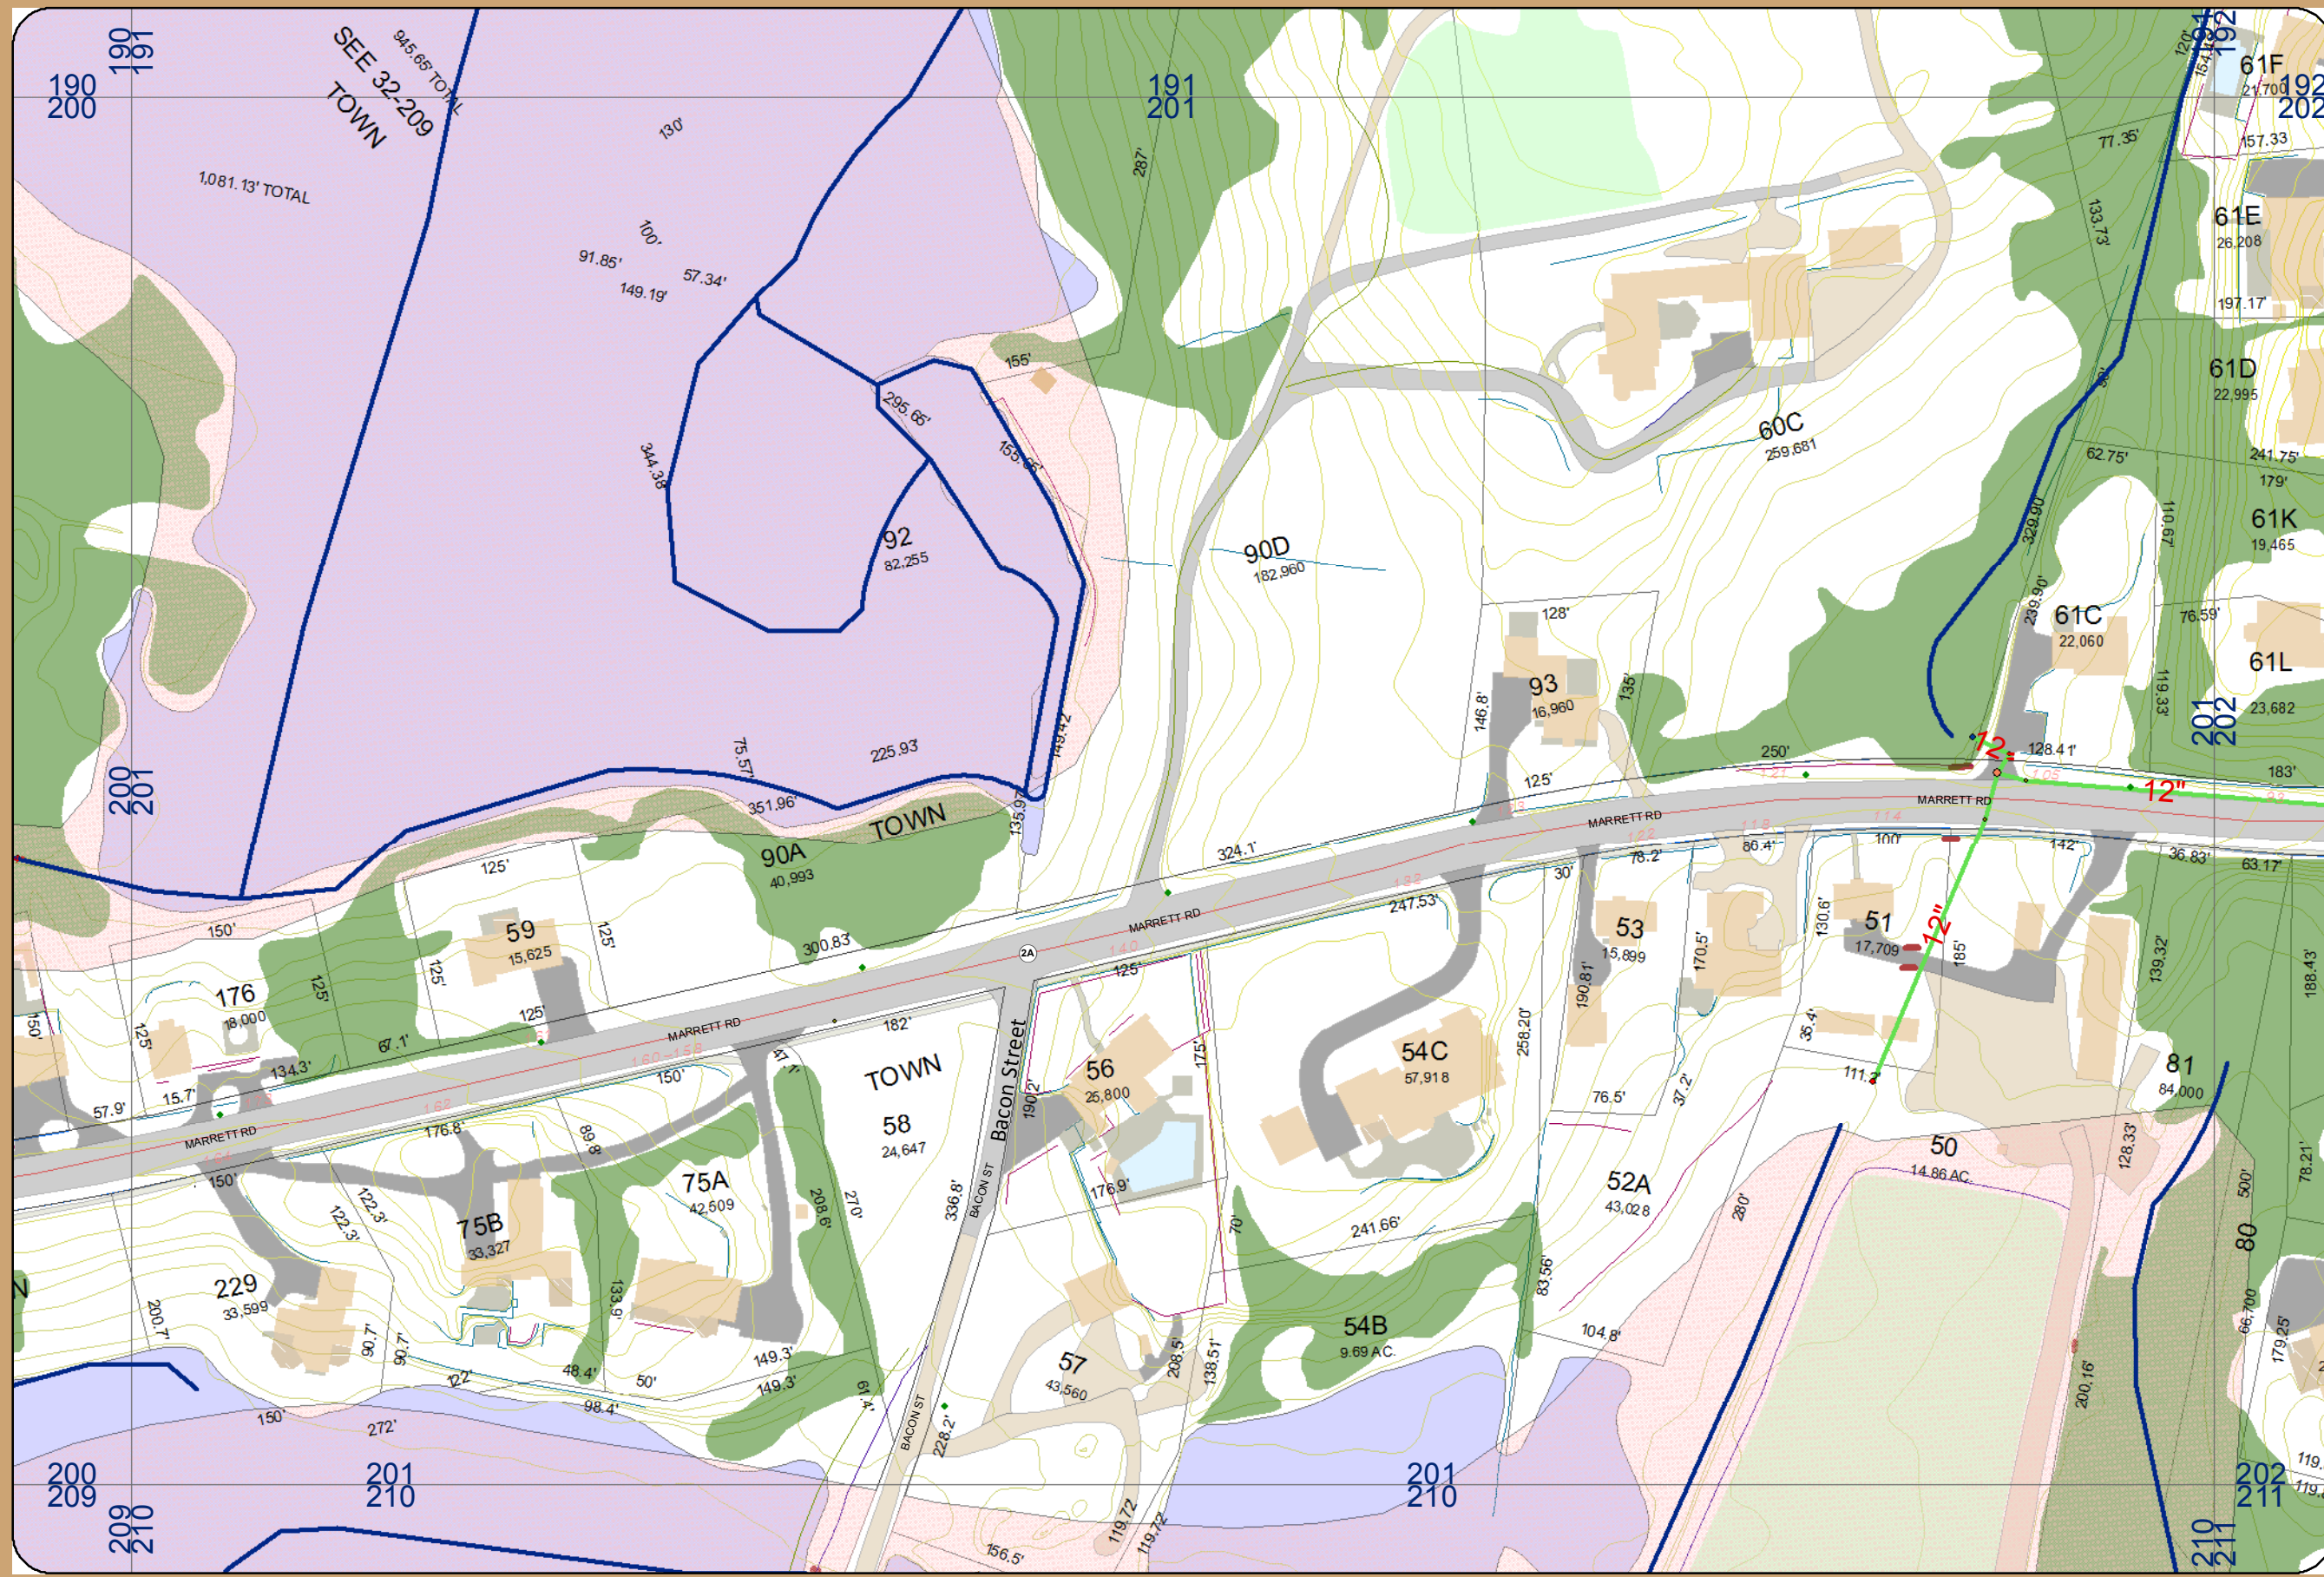


TOWN OF LEXINGTON MA



OutfallMaster42011	SubtypeCD
SawOutletDaveEdits	InversionChamber
<all other values>	JunctionChamber
SubtypeCD	Manhole
DischargeStructure	SedimentationChamber
Headwall	StormSeparator
Outfall	WaterSeparator
<all other values>	StormSeparator
SubtypeCD	WaterSeparator
AirRelease	StormSeparator
Altitude	WaterSeparator
Backflow	StormSeparator
DoubleCheck	WaterSeparator
SimpleCheck	StormSeparator
VacuumRelease	WaterSeparator
<all other values>	StormSeparator
SubtypeCD	StormSeparator
Ball	StormSeparator
Butterfly	StormSeparator
Cone	StormSeparator
Gate	StormSeparator
Plug	StormSeparator
<all other values>	StormSeparator
SubtypeCD	StormSeparator
Colar	StormSeparator
Plug	StormSeparator
VerticalDeflection	StormSeparator
<all other values>	StormSeparator
SubtypeCD	StormSeparator
<all other values>	StormSeparator
DischargePoint	StormSeparator
<all other values>	StormSeparator
SubtypeCD	StormSeparator
Catchbasin	StormSeparator
Headwall	StormSeparator
OverflowInlet	StormSeparator
PrivateConnections	StormSeparator
<all other values>	StormSeparator
StormPumpStation	StormSeparator
StormwaterNetwork_Junctions	StormSeparator

Legend for Flood Zone:

- 0.2 PCT ANNUAL CHANCE FLOOD HAZARD
- A
- AE
- X

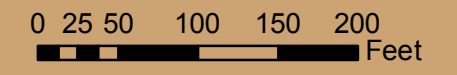

MAP FOR REFERENCE ONLY
NOT A LEGAL DOCUMENT
The Town of Lexington makes no claims and no warranties, concerning the validity, expressed or implied, of the accuracy of the GIS data presented on this map.

DATASOURCE
MASSGIS 2008 1' ORTHO
TOWN OF LEXINGTON
Engineering Dept. - Linked to most current parcel data

COMPILED BY:
JUDY SEPPALA
GIS ADMINISTRATOR
MIS DEPT
TOWN OF LEXINGTON