


TOWN OF LEXINGTON MA

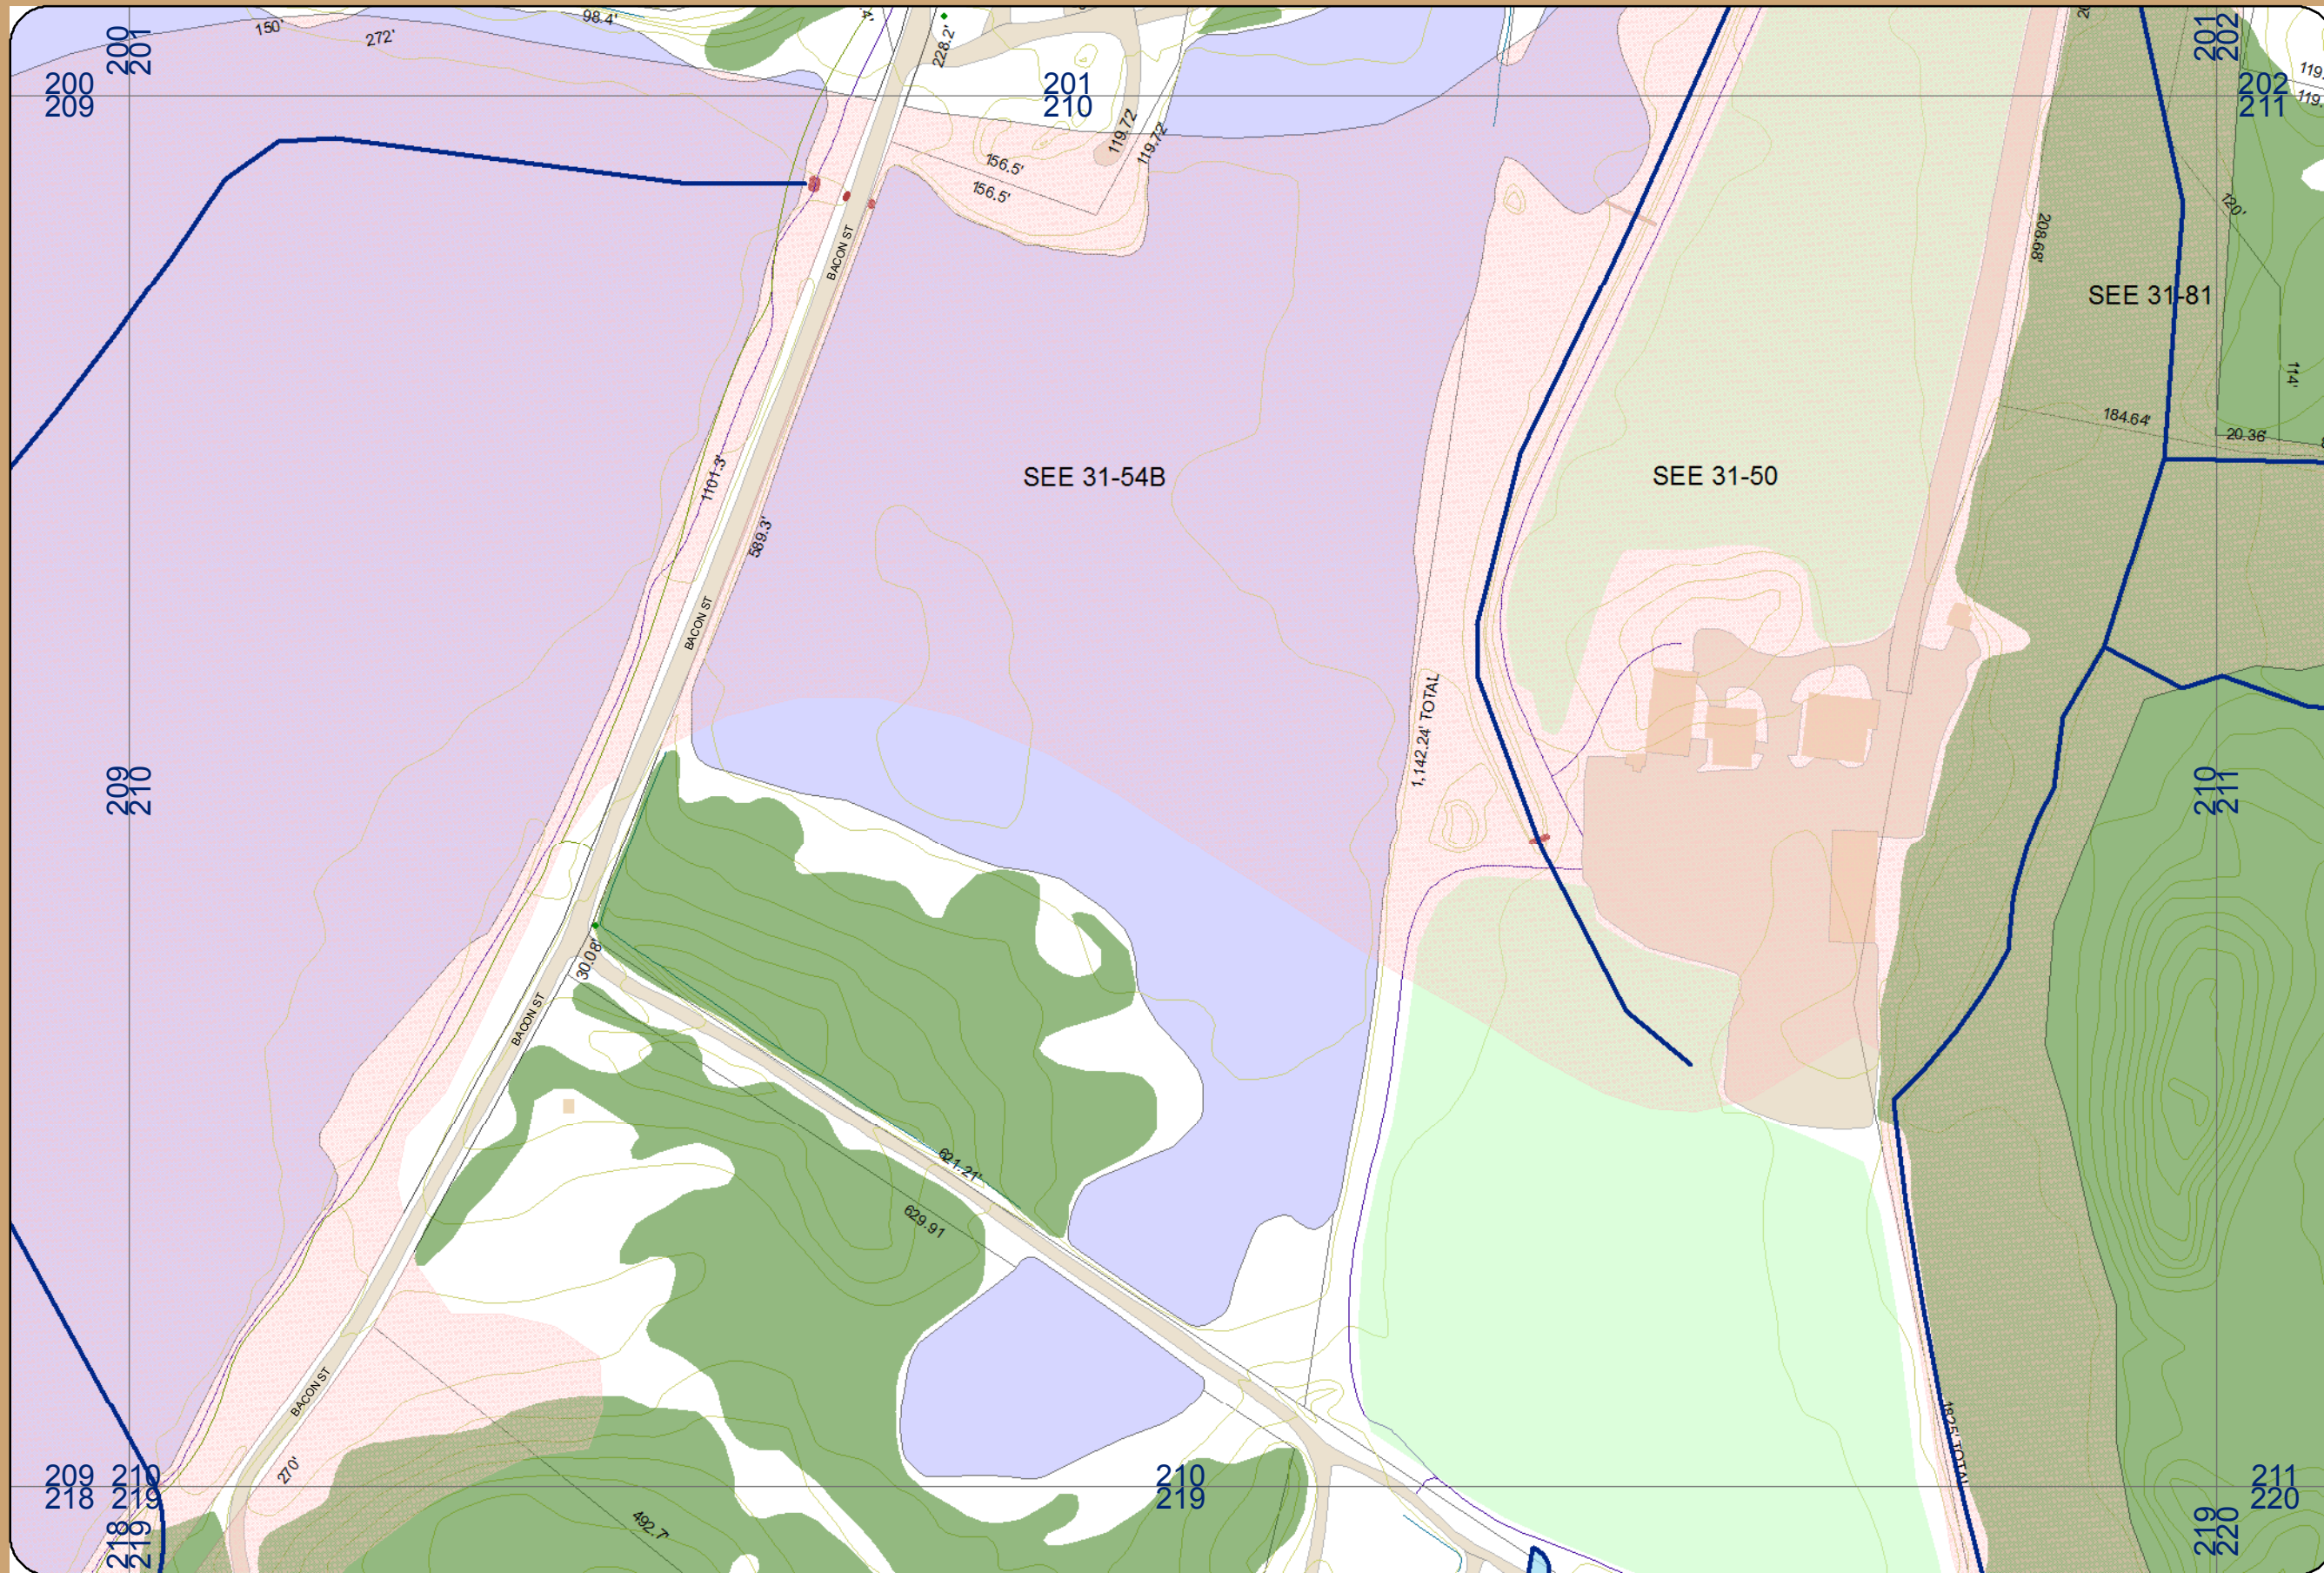

Legend

● OutfallMaster42011	● SubtypeCD
● SawOutletDaveEdits	● DiversionChamber
● <all other values>	● JunctionChamber
● DischargeStructure	● Manhole
● Headwall	● SedimentationChamber
● Outfall	● StormSeparator
● <all other values>	● WaterSeparator
● AirRelease	● <all other values>
● Altitude	● DischargePoint
● Back flow	● <all other values>
● DoubleCheck	● SubtypeCD
● SimpleCheck	● Catchbasin
● VacuumRelease	● Headwall
● <all other values>	● OverflowInlet
● SubtypeCD	● PrivateConnections
● Ball	● SawPumpStation
● Butterfly	● StormwaterNetwork_Junctions
● Cone	● <all other values>
● Gate	● SubtypeCD
● Plug	● Catchbasin
● <all other values>	● Headwall
● SubtypeCD	● OverflowInlet
● Colar	● PrivateConnections
● Plug	● SawPumpStation
● VerticalDeflection	● StormwaterNetwork_Junctions
● <all other values>	
● SubtypeCD	
● LateralLine	
● Flood Zone	
● FLD_ZONE	
● 02 PCT ANNUAL CHANCE FLOOD HAZARD	
● A	
● AE	
● X	



MAP FOR REFERENCE ONLY
 NOT A LEGAL DOCUMENT
 The Town of Lexington makes no claims and
 no warranties, concerning the validity,
 expressed or implied, of the accuracy of the
 GIS data presented on this map.

DATA SOURCE
 MASSGIS 2008 1' ORTHO
 TOWN OF LEXINGTON
 Engineering Dept - Linked to most current parcel data

COMPILED BY:
 JUDY SEPPALA
 GIS ADMINISTRATOR
 MIS DEPT
 TOWN OF LEXINGTON