



TOWN OF LEXINGTON MA

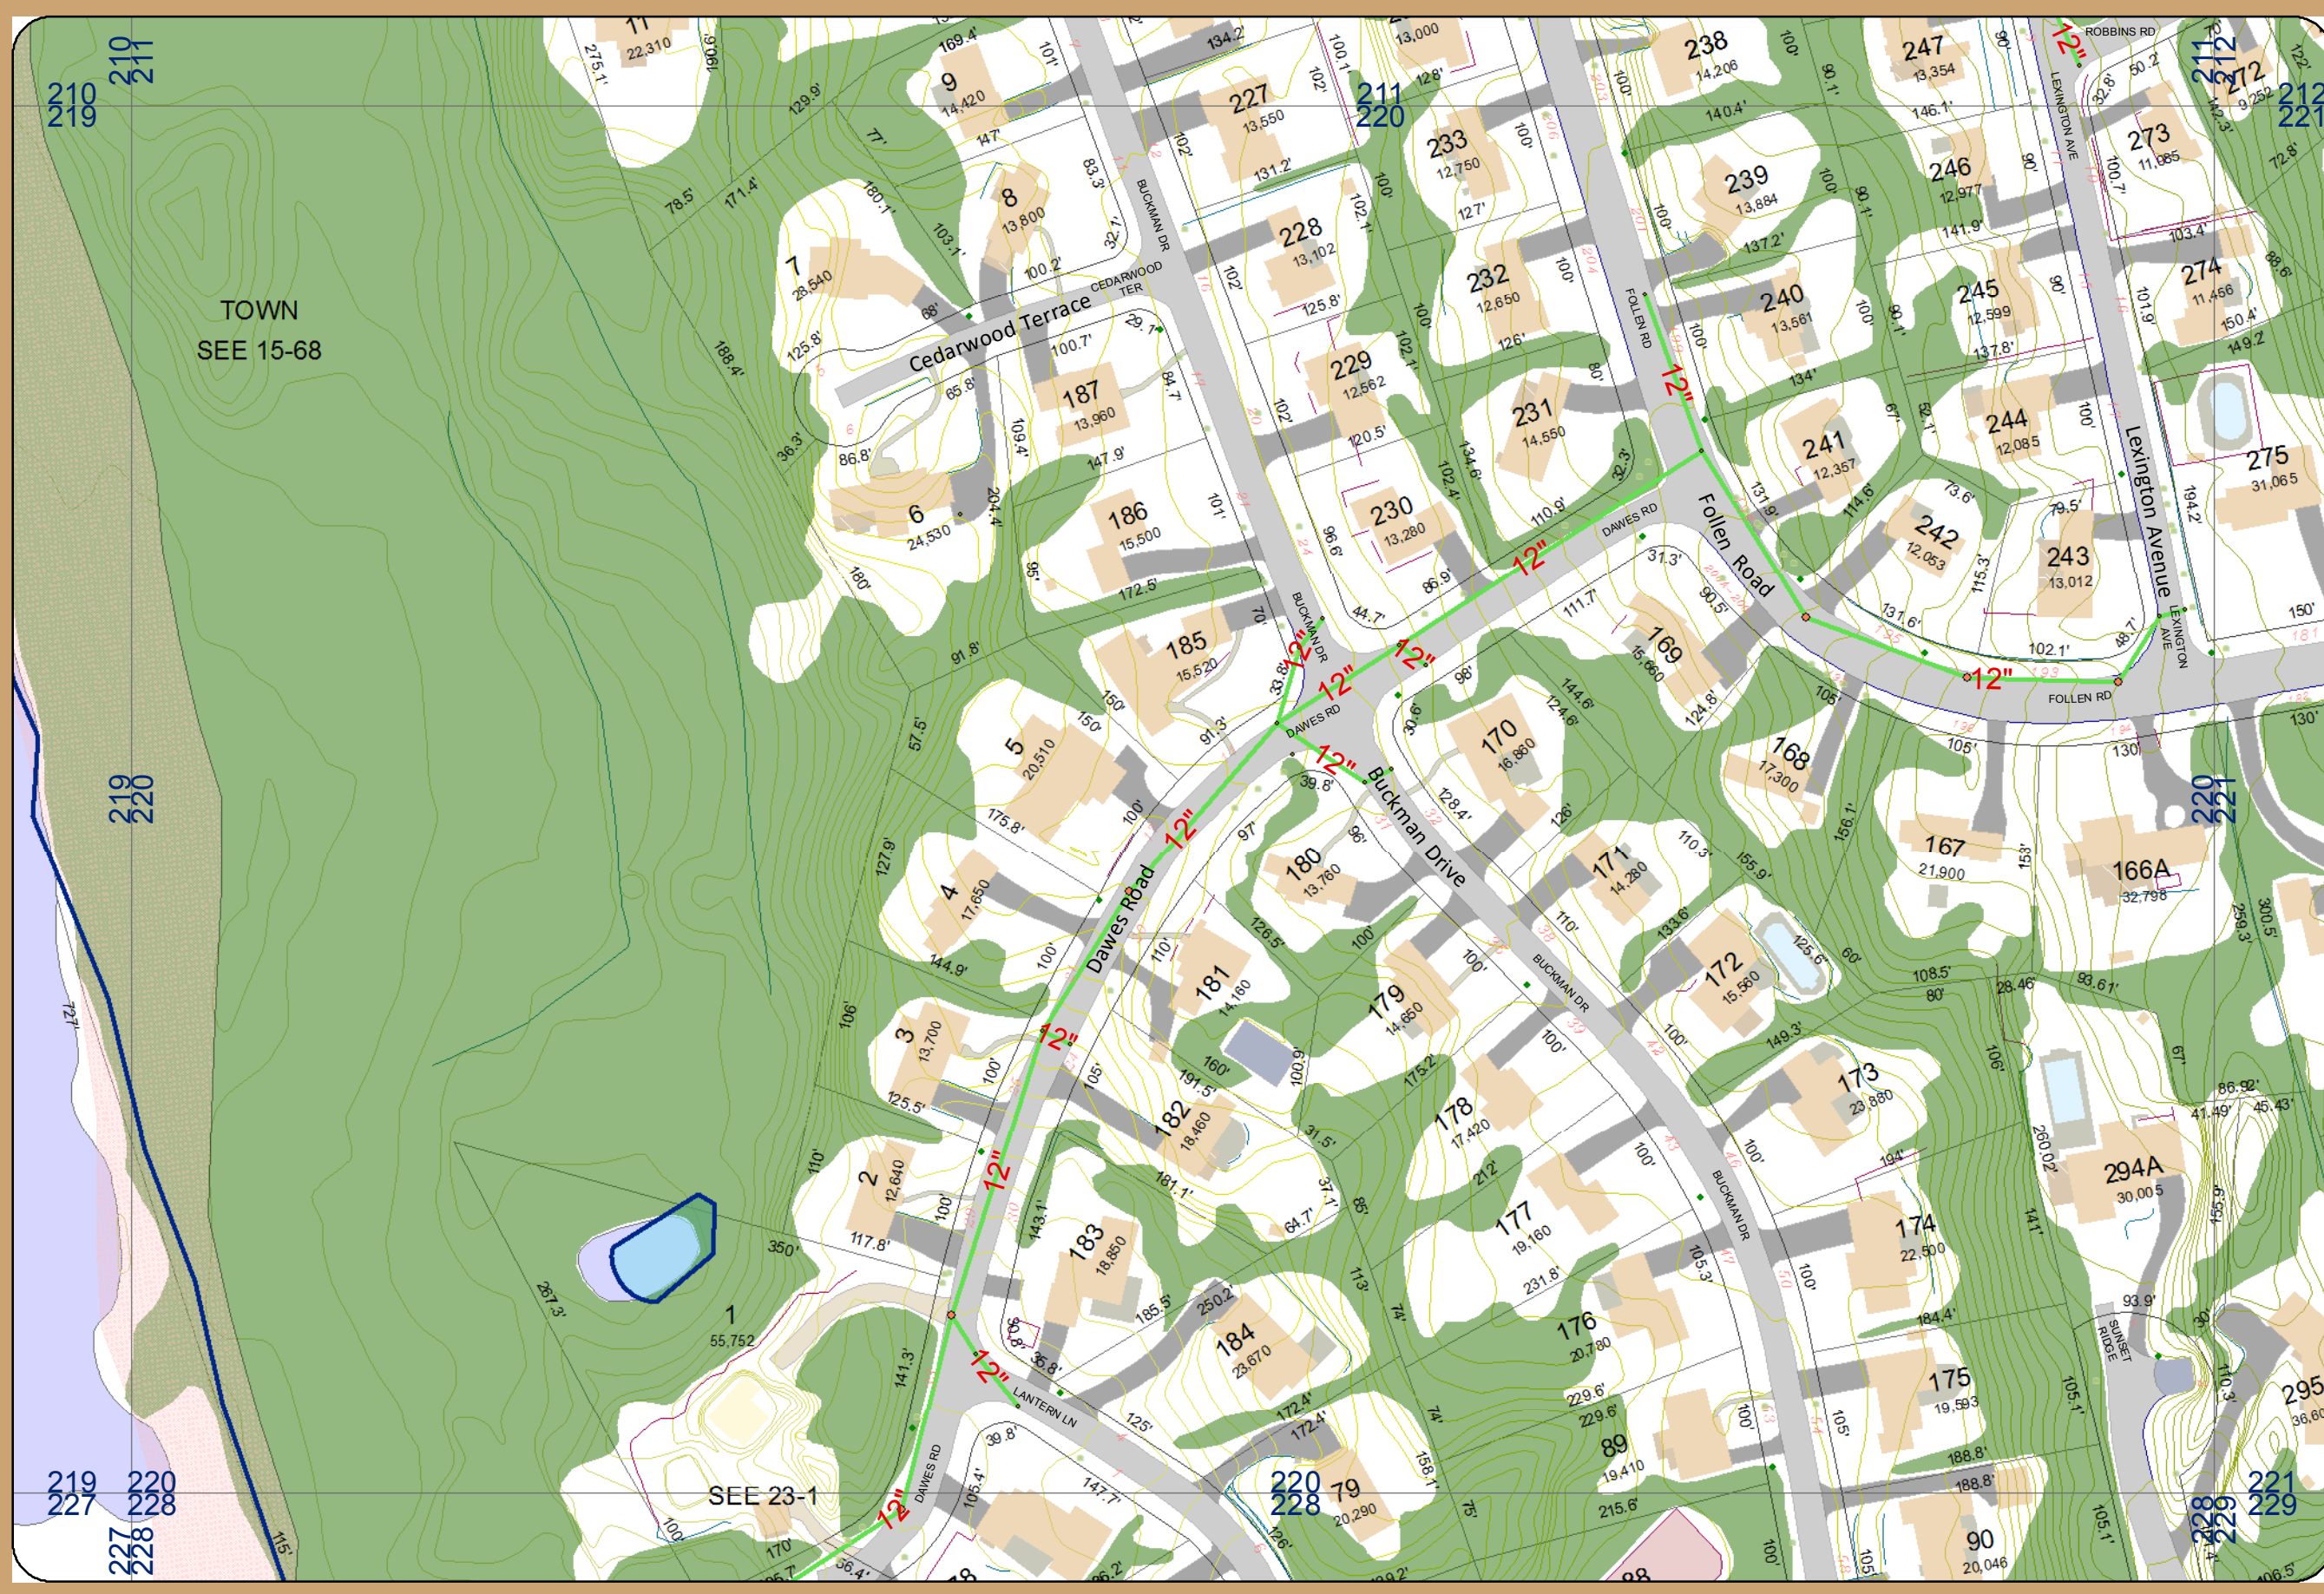

- OutfallMaster42011
- OutletDaveEdits
- all other values
- SubtypeCD
- Discharge Structure
- Headwall
- Cutfall
- all other values
- SubtypeCD
- RetentionBasin
- RetentionBasin
- all other values
- SubtypeCD
- Altitude
- Back flow
- DoubleCheck
- SimpleCheck
- VacuumRelease
- all other values
- SubtypeCD
- all other values
- Ball
- Butterfly
- Cone
- Gate
- Plug
- all other values
- SubtypeCD
- Color
- Plug
- VerticalDeflection
- all other values
- SubtypeCD
- LateralLine
- Flood Zone
- FLD_ZONE
- 0.2 PCT ANNUAL CHANCE FLOOD HAZARD
- A
- AE
- X
- all other values
- SubtypeCD
- all other values
- SubtypeCD
- Catchbasin
- Headwall
- OverflowRilet
- PrivateConnections
- all other values
- SubtypeCD
- PumpStation
- StormwaterNetwork_Junctions

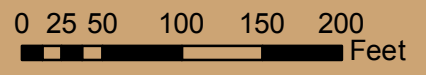

MAP FOR REFERENCE ONLY
NOT A LEGAL DOCUMENT
The Town of Lexington makes no claims and no warranties, concerning the validity, expressed or implied, of the accuracy of the GIS data presented on this map.

DATASOURCE
MASSGIS 2008 1' ORTHO
TOWN OF LEXINGTON
Engineering Dept - Linked to most current parcel data
COMPILED BY:
JUDY SEPPALA
GIS ADMINISTRATOR
MIS DEPT
TOWN OF LEXINGTON