




TOWN OF LEXINGTON MA

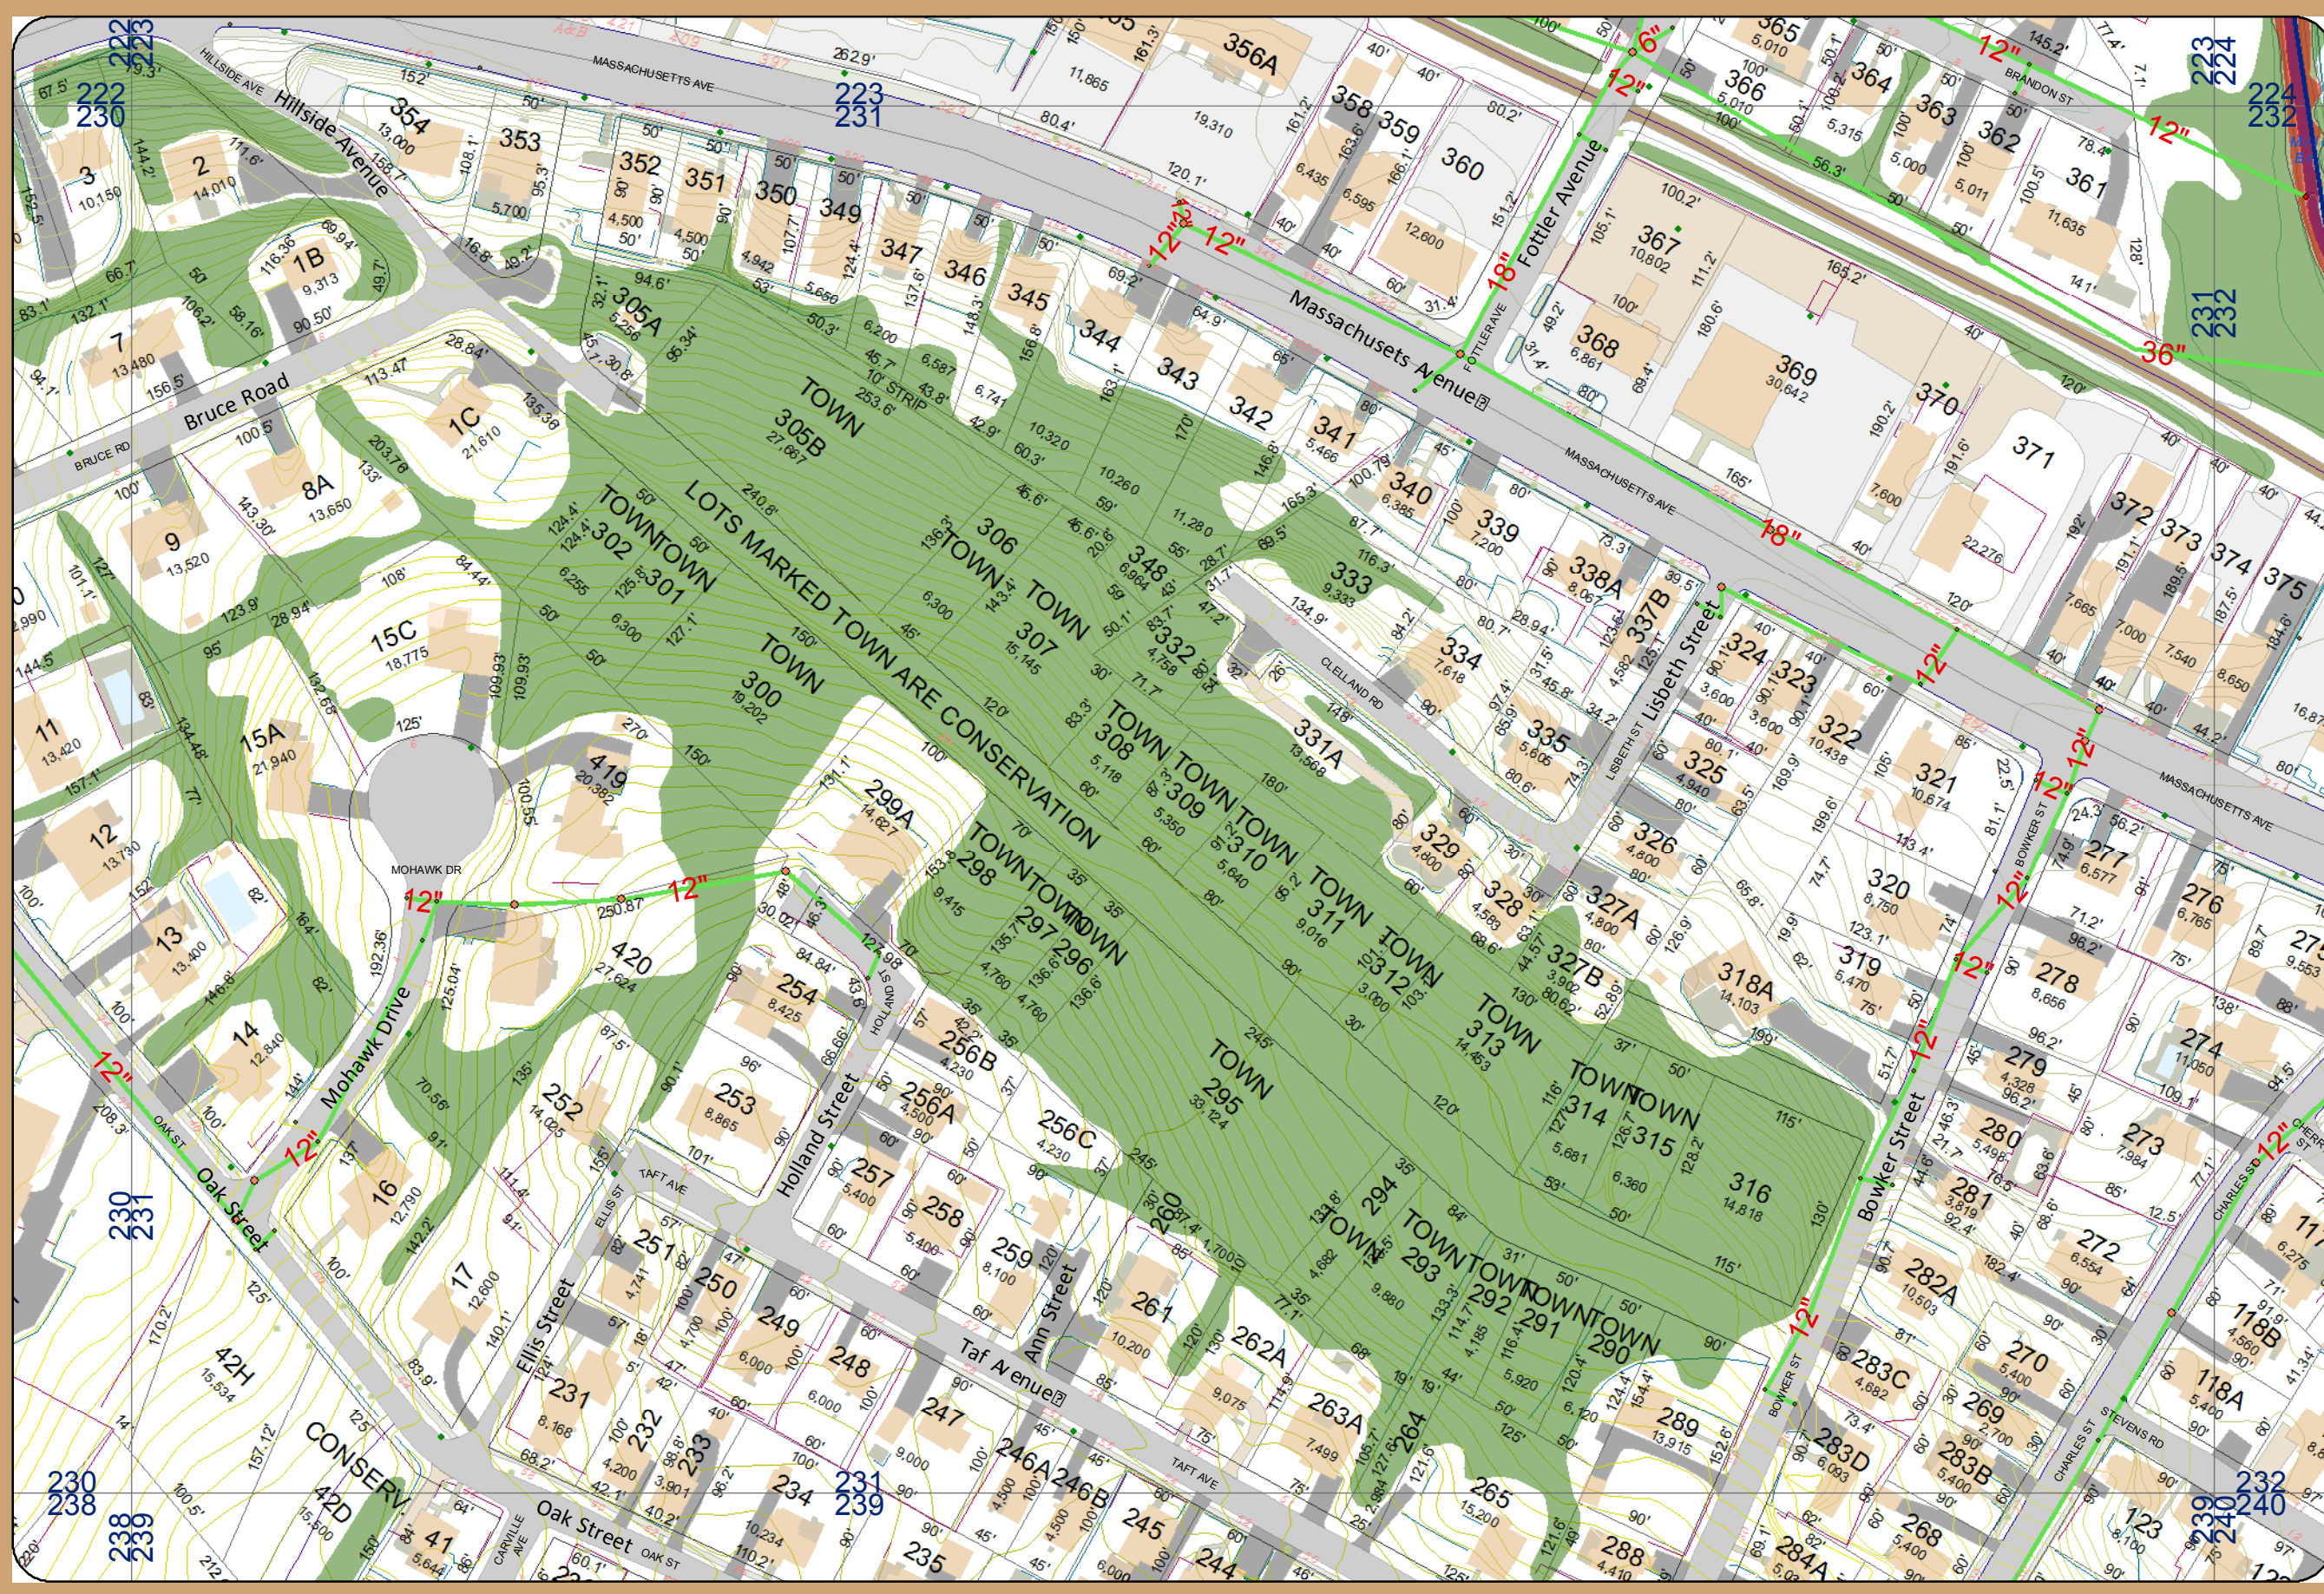

OutfallMaster42011	SubtypeCD
SawOutletDaveEdits	InversionChamber
<all other values>	JunctionChamber
SubtypeCD	Manhole
DischargeStructure	SedimentationChamber
Headwall	StormSeparator
Outfall	StormSector
<all other values>	WaterSeparator
SubtypeCD	<all other values>
AirRelease	SubtypeCD
Altitude	DischargePoint
Backflow	<all other values>
DoubleCheck	SubtypeCD
SimpleCheck	Catchbasin
VacuumRelease	Headwall
<all other values>	OverflowInlet
SubtypeCD	PrivateConnections
Ball	SewerPumpStation
Butterfly	StormwaterNetwork_Junctions
Cone	
Gate	
Plug	
<all other values>	
VerticalDeflection	

Scale: 0 25 50 100 150 200 Feet

MAP FOR REFERENCE ONLY
NOT A LEGAL DOCUMENT
The Town of Lexington makes no claims and no warranties, concerning the validity, expressed or implied, of the accuracy of the GIS data presented on this map.

DATASOURCE
MSSGIS 2008 1' ORTHO
TOWN OF LEXINGTON
Engineering Dept - Linked to most current parcel data

COMPILED BY:
JUDY SEPPALA
GIS ADMINISTRATOR
MIS DEPT
TOWN OF LEXINGTON