


TOWN OF LEXINGTON MA

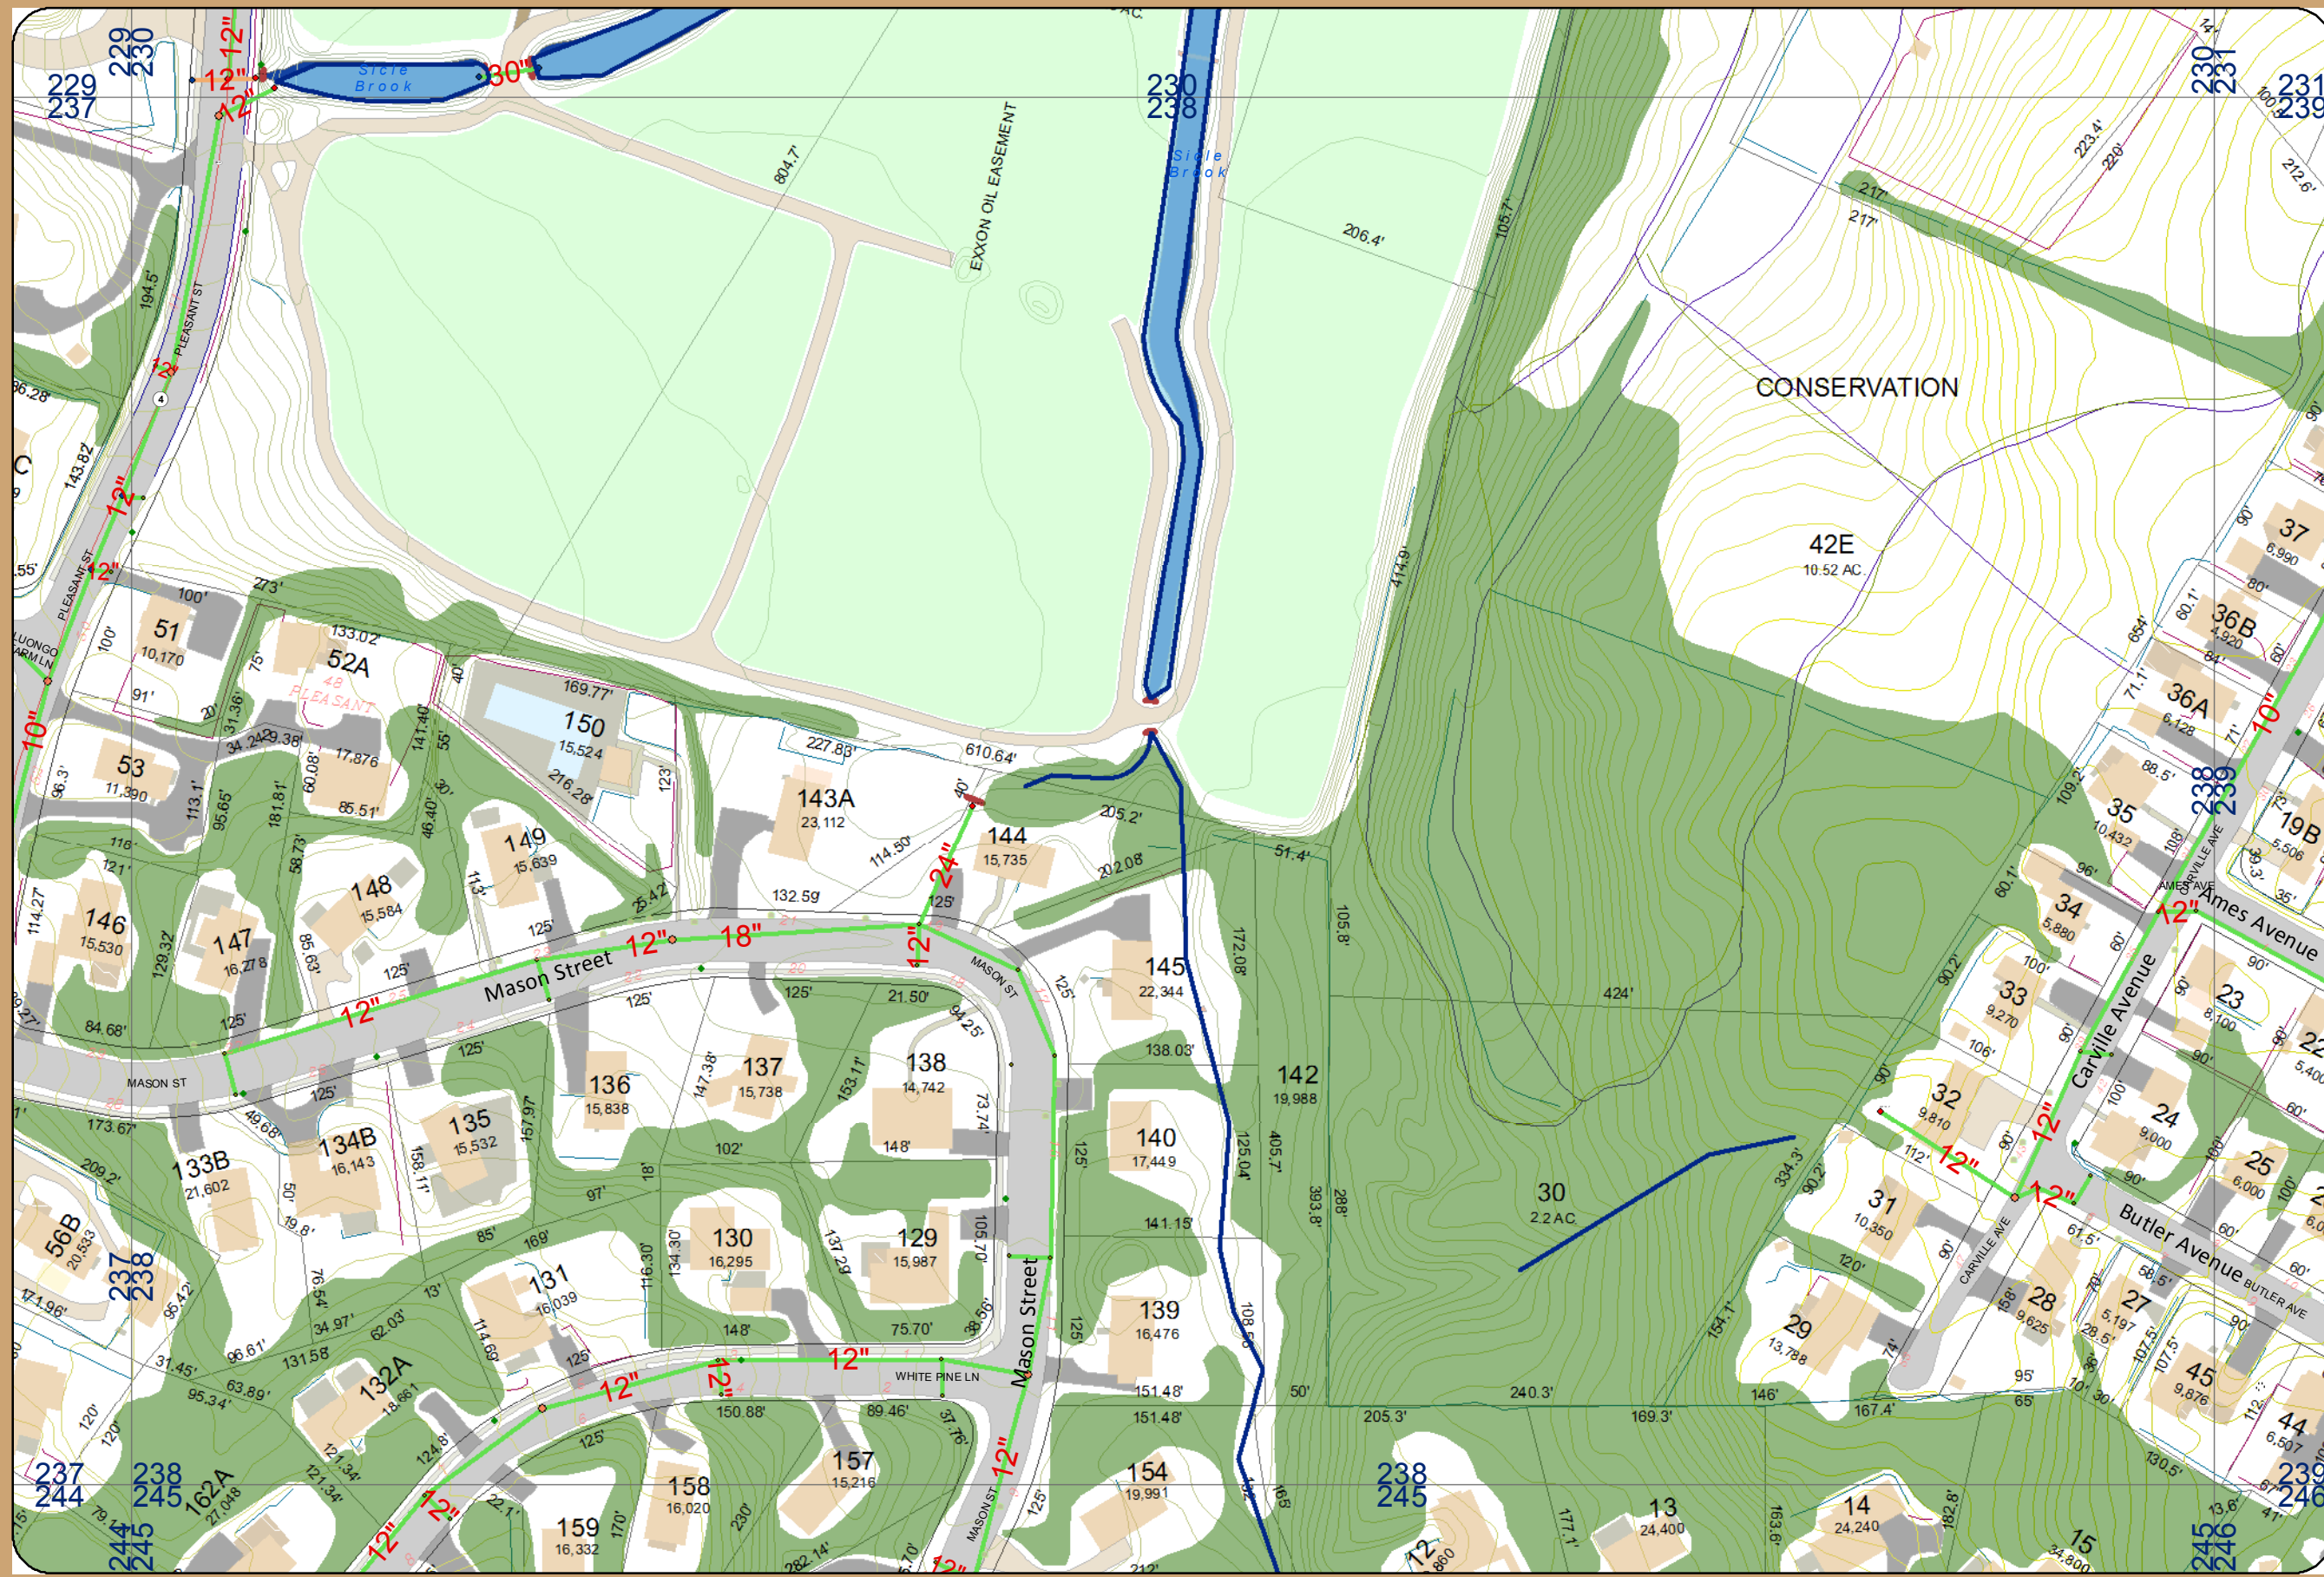

	OutfallMaster42011		SubtypeCD
	LawOutletDaveEdits		ReversionChamber
	<all other values>		JunctionChamber
	SubtypeCD		Manhole
	DischargeStructure		SedimentationChamber
	Headwall		StormSewer
	Outfall		WaterSeparator
	<all other values>		DischargePoint
	SubtypeCD		<all other values>
	Altitude		Catchbasin
	Backflow		Headwall
	DoubleCheck		OverflowInlet
	SimpleCheck		PrivateConnections
	VacuumRelease		WpPumpStation
	<all other values>		StormwaterNetwork_Junctions
	SubtypeCD		SubtypeCD
	<all other values>		<all other values>
	Ball		SubtypeCD
	Butterfly		Catchbasin
	Cone		Headwall
	Gate		OverflowInlet
	Plug		PrivateConnections
	<all other values>		WpPumpStation
	Color		StormwaterNetwork_Junctions
	Plug		
	VerticalDeflection		



MAP FOR REFERENCE ONLY  
 NOT A LEGAL DOCUMENT  
 The Town of Lexington makes no claims and no warranties, concerning the validity, expressed or implied, of the accuracy of the GIS data presented on this map.

DATASOURCE  
 MASSGIS 2008 1' ORTHO  
 TOWN OF LEXINGTON  
 Engineering Dept - Linked to most current parcel data

COMPILED BY:  
 JUDY SEPPALA  
 GIS ADMINISTRATOR  
 MIS DEPT  
 TOWN OF LEXINGTON