


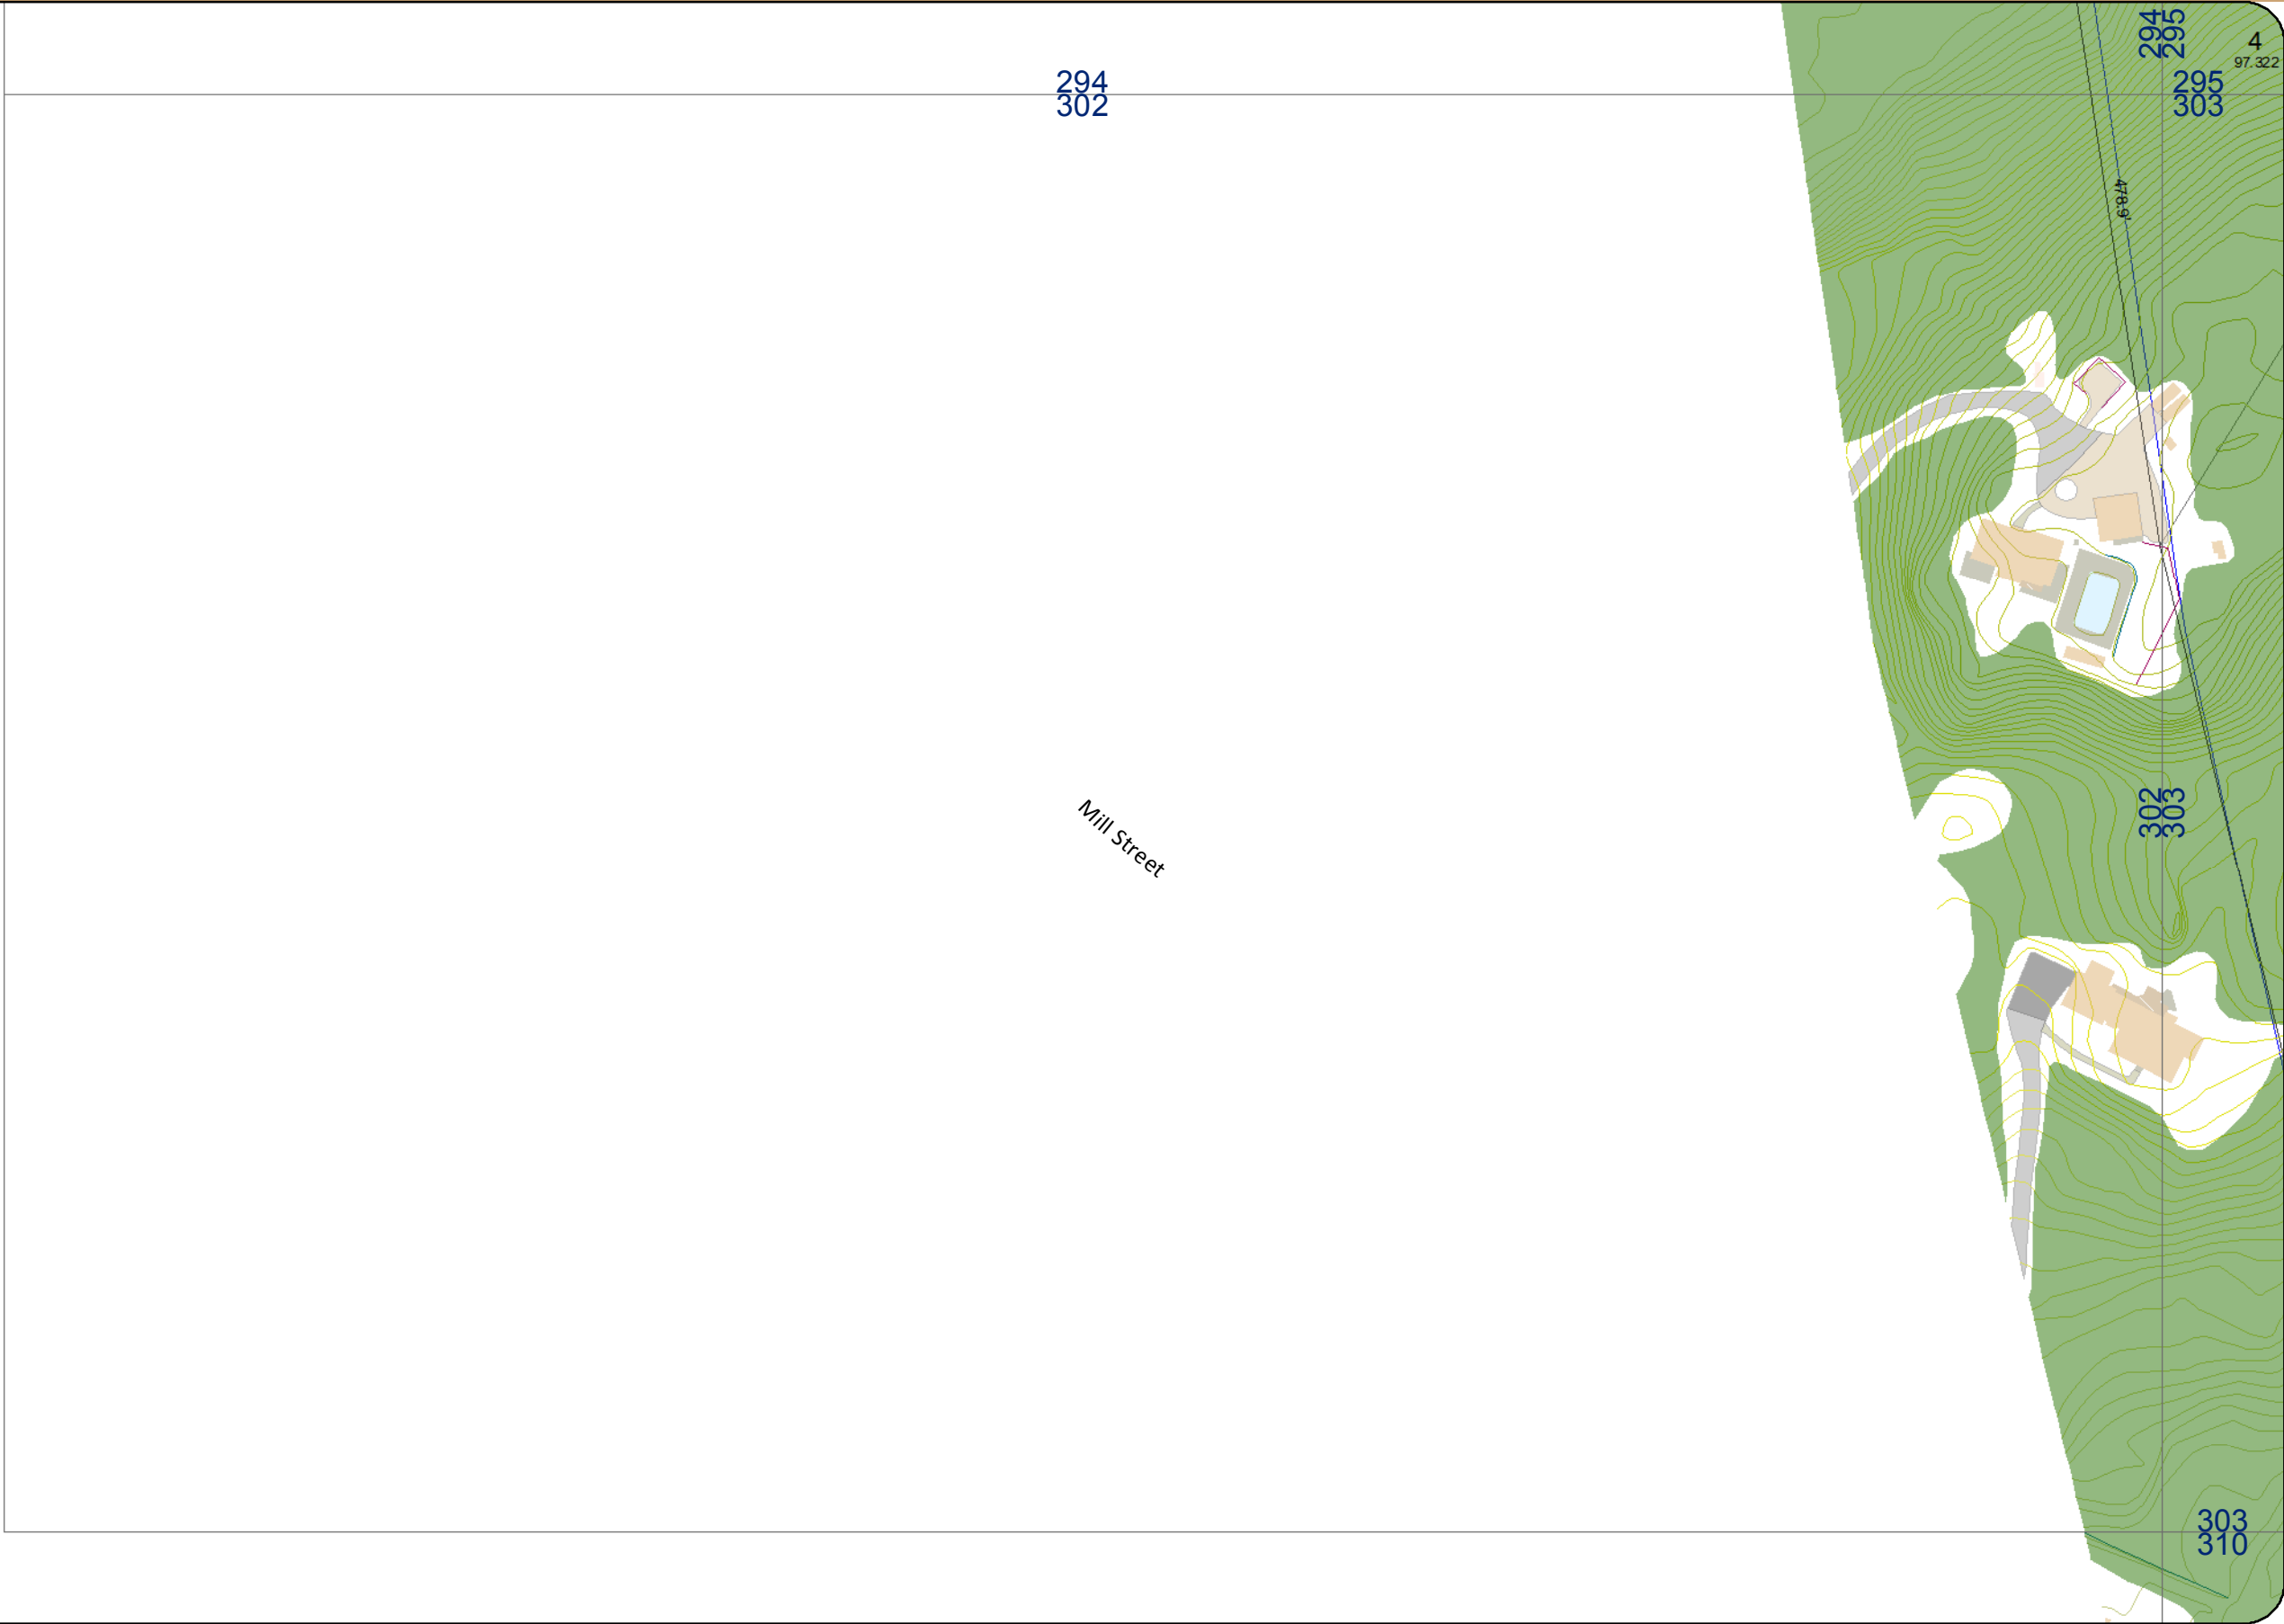

# TOWN OF LEXINGTON MA



OutfallMaster42011	SubtypeCD
SawOutletDaveEdits	EversionChamber
<all other values>	JunctionChamber
SubtypeCD	Manhole
DischargeStructure	SedimentationChamber
Headwall	StormSeparator
Outfall	WaterSeparator
<all other values>	<all other values>
SubtypeCD	DischargePoint
RetentionBasin	<all other values>
RetentionBasin	SubtypeCD
<all other values>	Catchbasin
SubtypeCD	Headwall
AirRelease	OverflowInlet
Altitude	PrivateConnections
Backflow	SawPumpStation
DoubleCheck	StormwaterNetwork_Junctions
SimpleCheck	<all other values>
VacuumRelease	SubtypeCD
<all other values>	LateralLine
SubtypeCD	LateralLine
Ball	LateralLine
Butterfly	LateralLine
Cone	LateralLine
Gate	LateralLine
Plug	LateralLine
<all other values>	LateralLine
SubtypeCD	LateralLine
Colar	LateralLine
Plug	LateralLine
VerticalDeflection	LateralLine

**Flood Zone**  
FLD\_ZONE  
0.2 PCT ANNUAL CHANCE FLOOD HAZARD  
A  
AE  
X



MAP FOR REFERENCE ONLY  
NOT A LEGAL DOCUMENT  
The Town of Lexington makes no claims and no warranties, concerning the validity, expressed or implied, of the accuracy of the GIS data presented on this map.

DATA SOURCE  
MASSGIS 2008 1" ORTHO  
TOWN OF LEXINGTON  
Engineering Dept - Linked to most current parcel data

COMPILED BY:  
JUDY SEPPALA  
GIS ADMINISTRATOR  
MIS DEPT  
TOWN OF LEXINGTON