




TOWN OF LEXINGTON MA

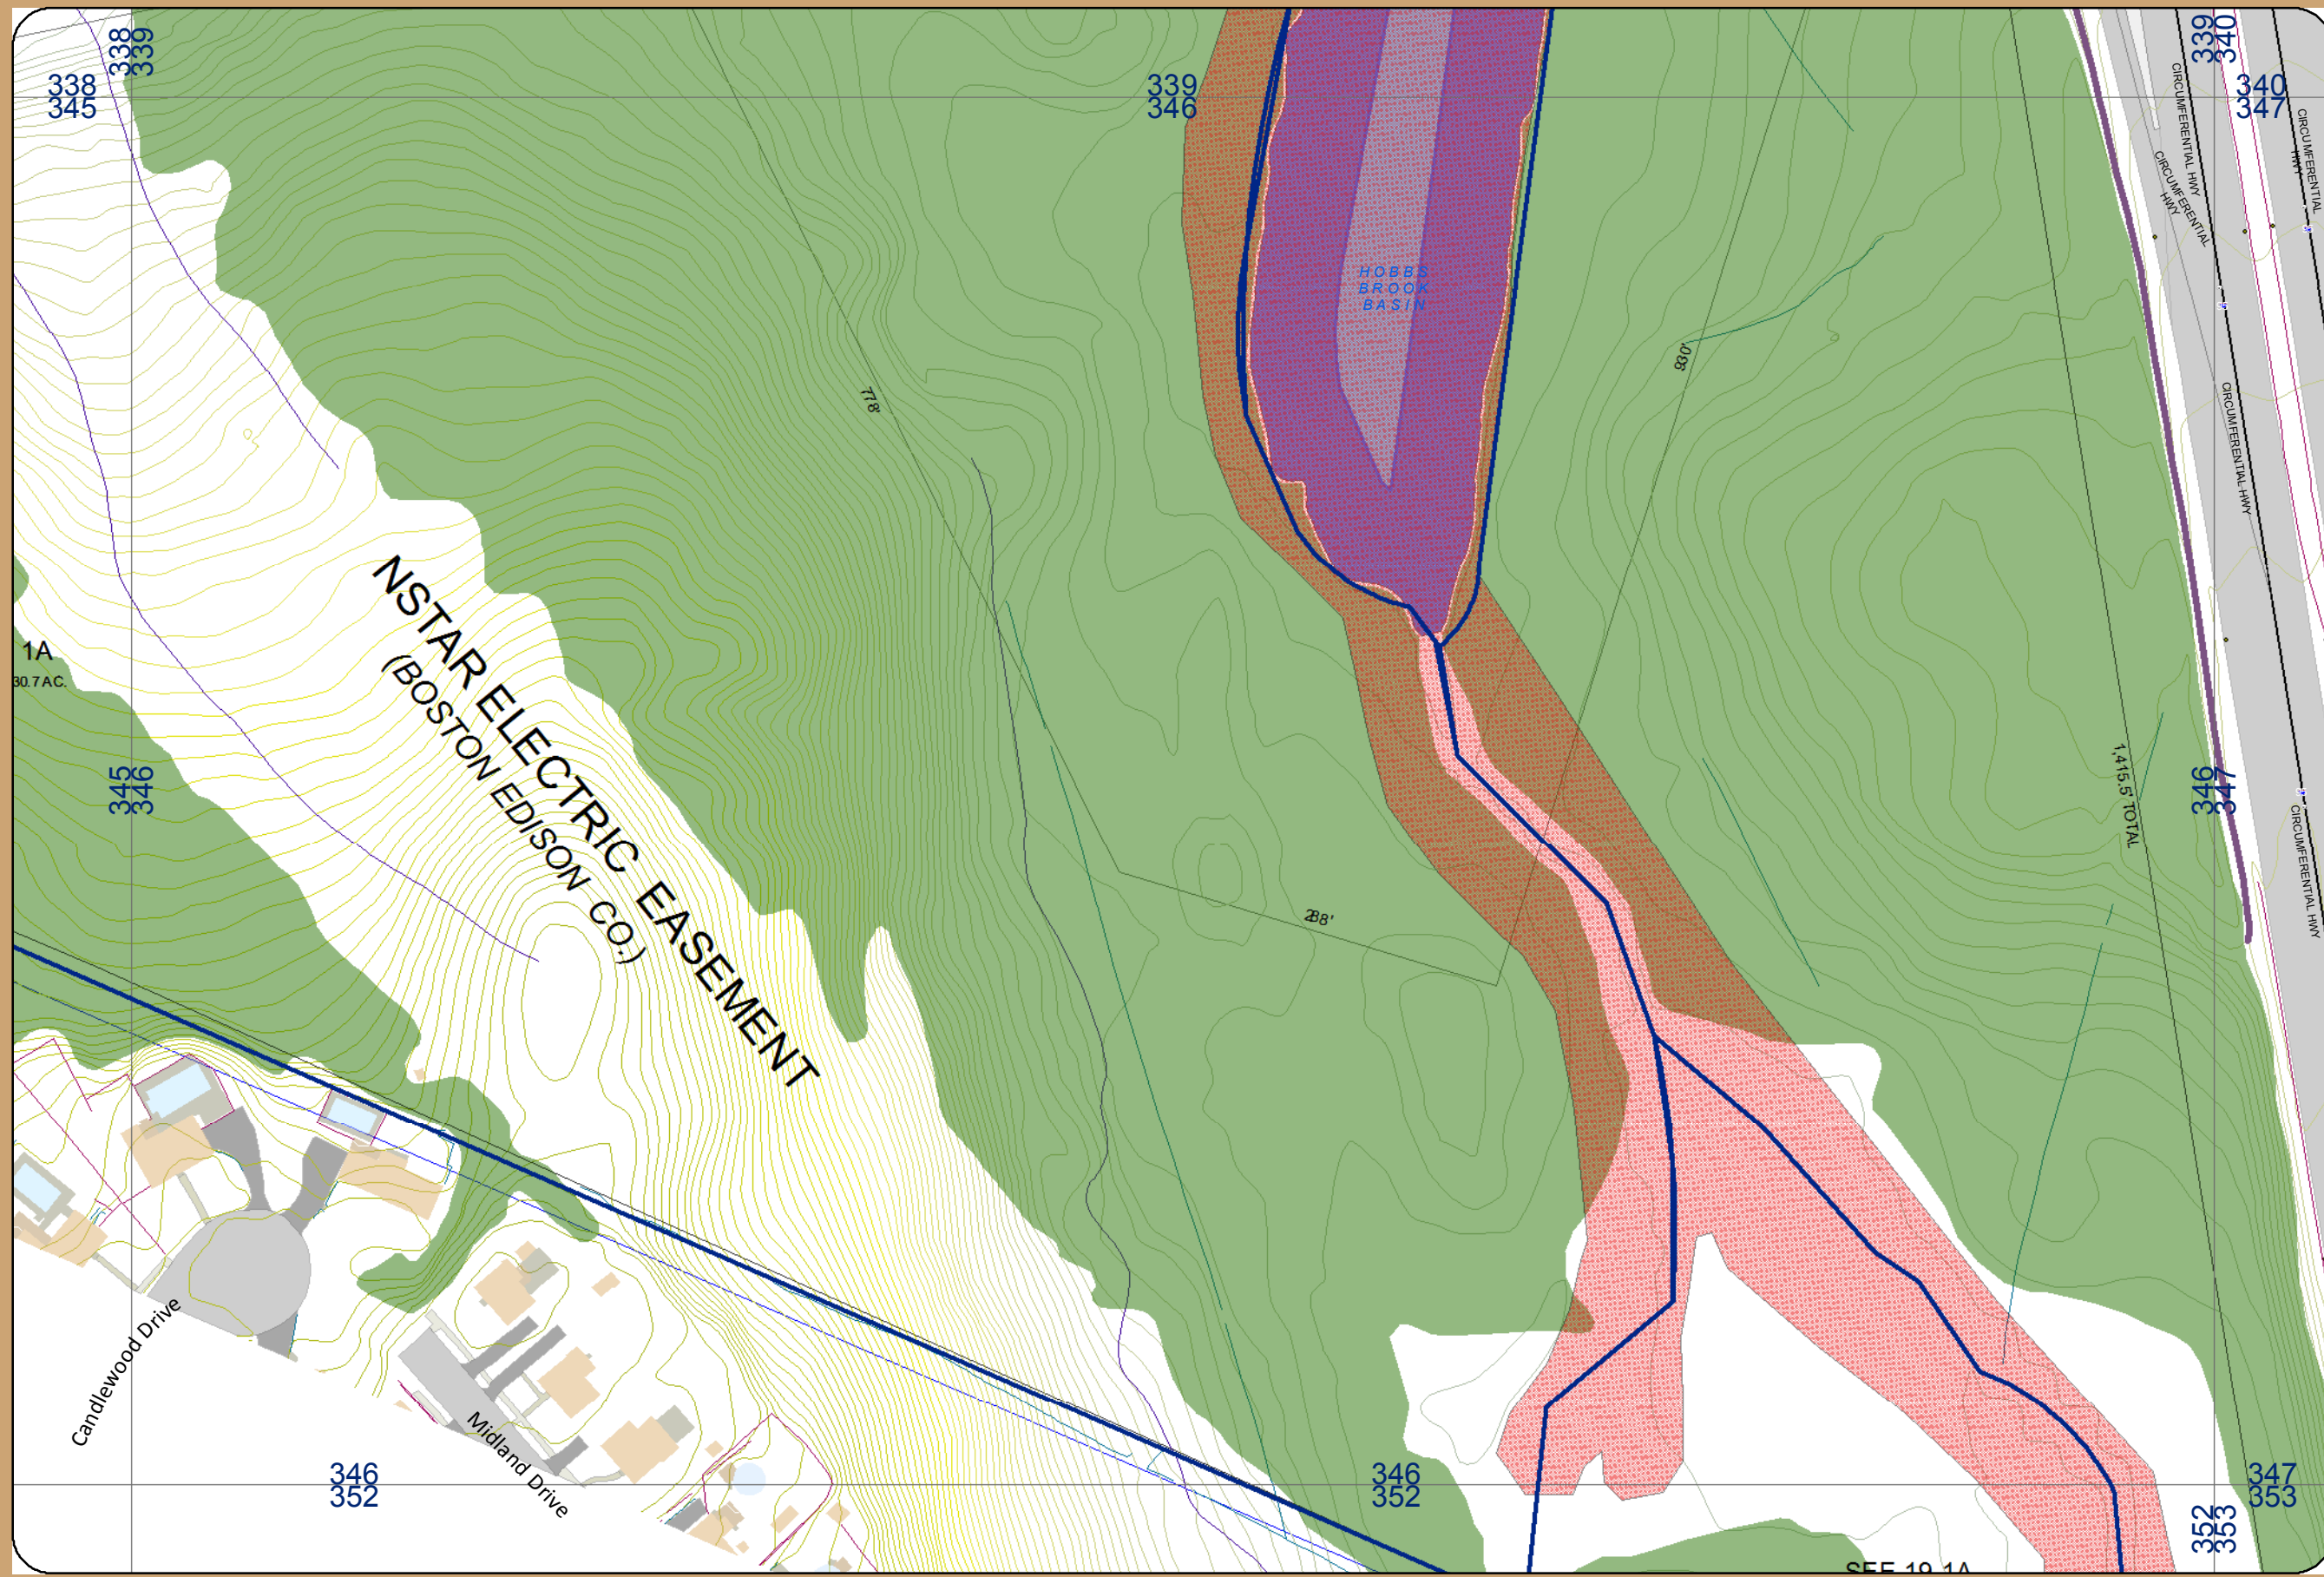

- OutfallMaster42011
 - OutfallDaveEdits
 - <all other values>
 - Discharge Structure
 - Headwall
 - Outfall
 - <all other values>
 - RetentionBasin
 - <all other values>
 - SubtypeCD
 - Altitude
 - Back flow
 - DoubleCheck
 - SimpleCheck
 - VacuumRelease
 - <all other values>
 - SubtypeCD
 - Ball
 - Butterfly
 - Cone
 - Gate
 - Plug
 - <all other values>
 - SubtypeCD
 - Collar
 - Plug
 - VerticalDeflection
 - SubtypeCD
 - DiversionChamber
 - JunctionChamber
 - Manhole
 - SedimentationChamber
 - StormSeparator
 - Water Separator
 - <all other values>
 - SubtypeCD
 - DischargePoint
 - <all other values>
 - SubtypeCD
 - Catchbasin
 - Headwall
 - OverflowInlet
 - PrivateConnections
 - RawPumpStation
 - StormwaterNetwork_Junctions
 - <all other values>
 - SubtypeCD
 - LateralLine
- Flood Zone
- FLD_ZONE
- 0.2 PCT ANNUAL CHANCE FLOOD HAZARD
 - A
 - AE
 - X



MAP FOR REFERENCE ONLY
NOT A LEGAL DOCUMENT
The Town of Lexington makes no claims and no warranties, concerning the validity, expressed or implied, of the accuracy of the GIS data presented on this map.

DATE/SOURCE
MAY 2008 1" ORTHO
TOWN OF LEXINGTON
Engineering Dept. - Linked to most current parcel data

COMPILED BY:
JUDY SEPPALA
GIS ADMINISTRATOR
MIS DEPT
TOWN OF LEXINGTON