


TOWN OF LEXINGTON MA

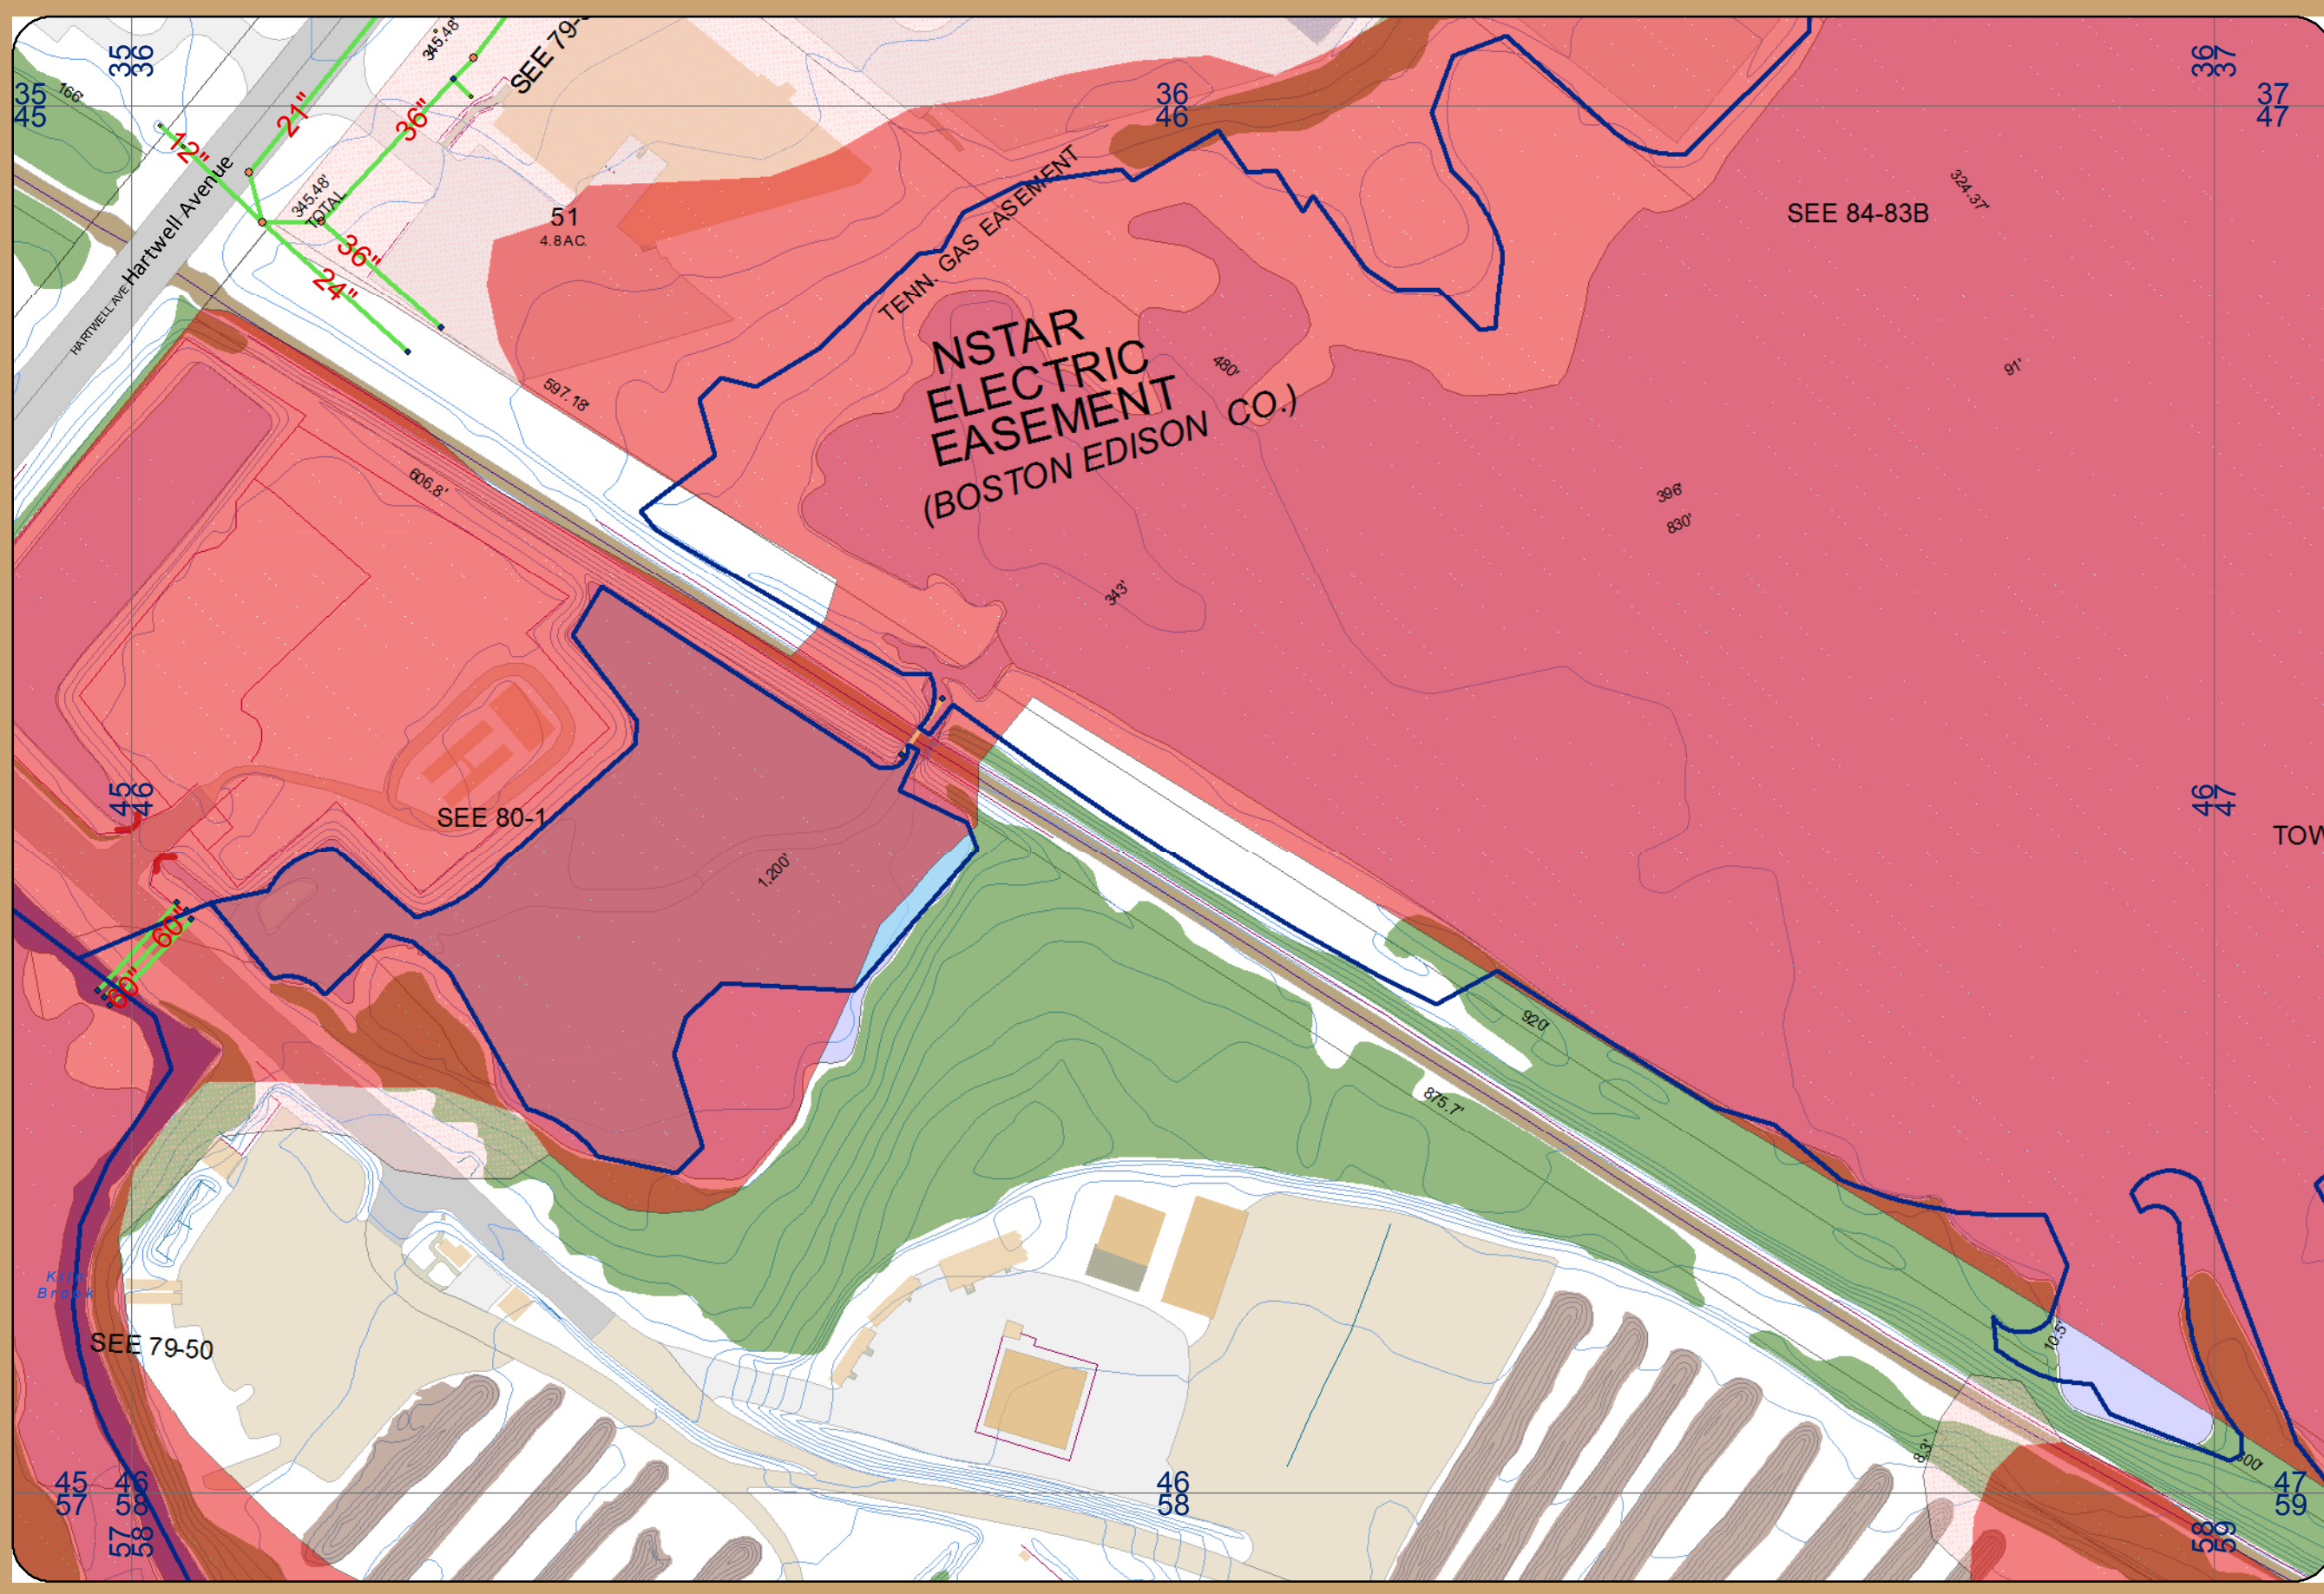

- |                      |                                      |
|----------------------|--------------------------------------|
| ● OutfallMaster42011 | ● SubtypeCD                          |
| ● SawOutletDaveEdits | ● InversionChamber                   |
| ● <all other values> | ● JunctionChamber                    |
| ● SubtypeCD          | ● Manhole                            |
| ● DischargeStructure | ● SedimentationChamber               |
| ● Headwall           | ● StormSector                        |
| ● Outfall            | ● WaterSeparator                     |
| ● <all other values> | ● <all other values>                 |
| ● SubtypeCD          | ● DischargePoint                     |
| ● AirRelease         | ● <all other values>                 |
| ● Altitude           | ● SubtypeCD                          |
| ● Backflow           | ● Catchbasin                         |
| ● DoubleCheck        | ● Headwall                           |
| ● SimpleCheck        | ● OverflowInlet                      |
| ● VacuumRelease      | ● PrivateConnections                 |
| ● <all other values> | ● SewerPumpStation                   |
| ● SubtypeCD          | ● StormwaterNetwork_Junctions        |
| ● Ball               | ● <all other values>                 |
| ● Butterfly          | ● SubtypeCD                          |
| ● Cone               | ● Catchbasin                         |
| ● Gate               | ● Headwall                           |
| ● Plug               | ● OverflowInlet                      |
| ● <all other values> | ● PrivateConnections                 |
| ● SubtypeCD          | ● SewerPumpStation                   |
| ● Colar              | ● StormwaterNetwork_Junctions        |
| ● Plug               | ● <all other values>                 |
| ● VerticalDeflection | ● SubtypeCD                          |
| ● <all other values> | ● LateralLine                        |
| ● FloodZone          | ● FloodZone                          |
| ● FLD_ZONE           | ● 0.2 PCT ANNUAL CHANCE FLOOD HAZARD |
| ● A                  | ● A                                  |
| ● AE                 | ● AE                                 |
| ● X                  | ● X                                  |



MAP FOR REFERENCE ONLY  
 NOT A LEGAL DOCUMENT  
 The Town of Lexington makes no claims and no warranties, concerning the validity, expressed or implied, of the accuracy of the GIS data presented on this map.

DATA SOURCE  
 MASSGIS 2008 1' ORTHO  
 TOWN OF LEXINGTON  
 Engineering Dept. - Linked to most current parcel data

COMPILED BY:  
 JUDY SEPPALA  
 GIS ADMINISTRATOR  
 MIS DEPT  
 TOWN OF LEXINGTON