


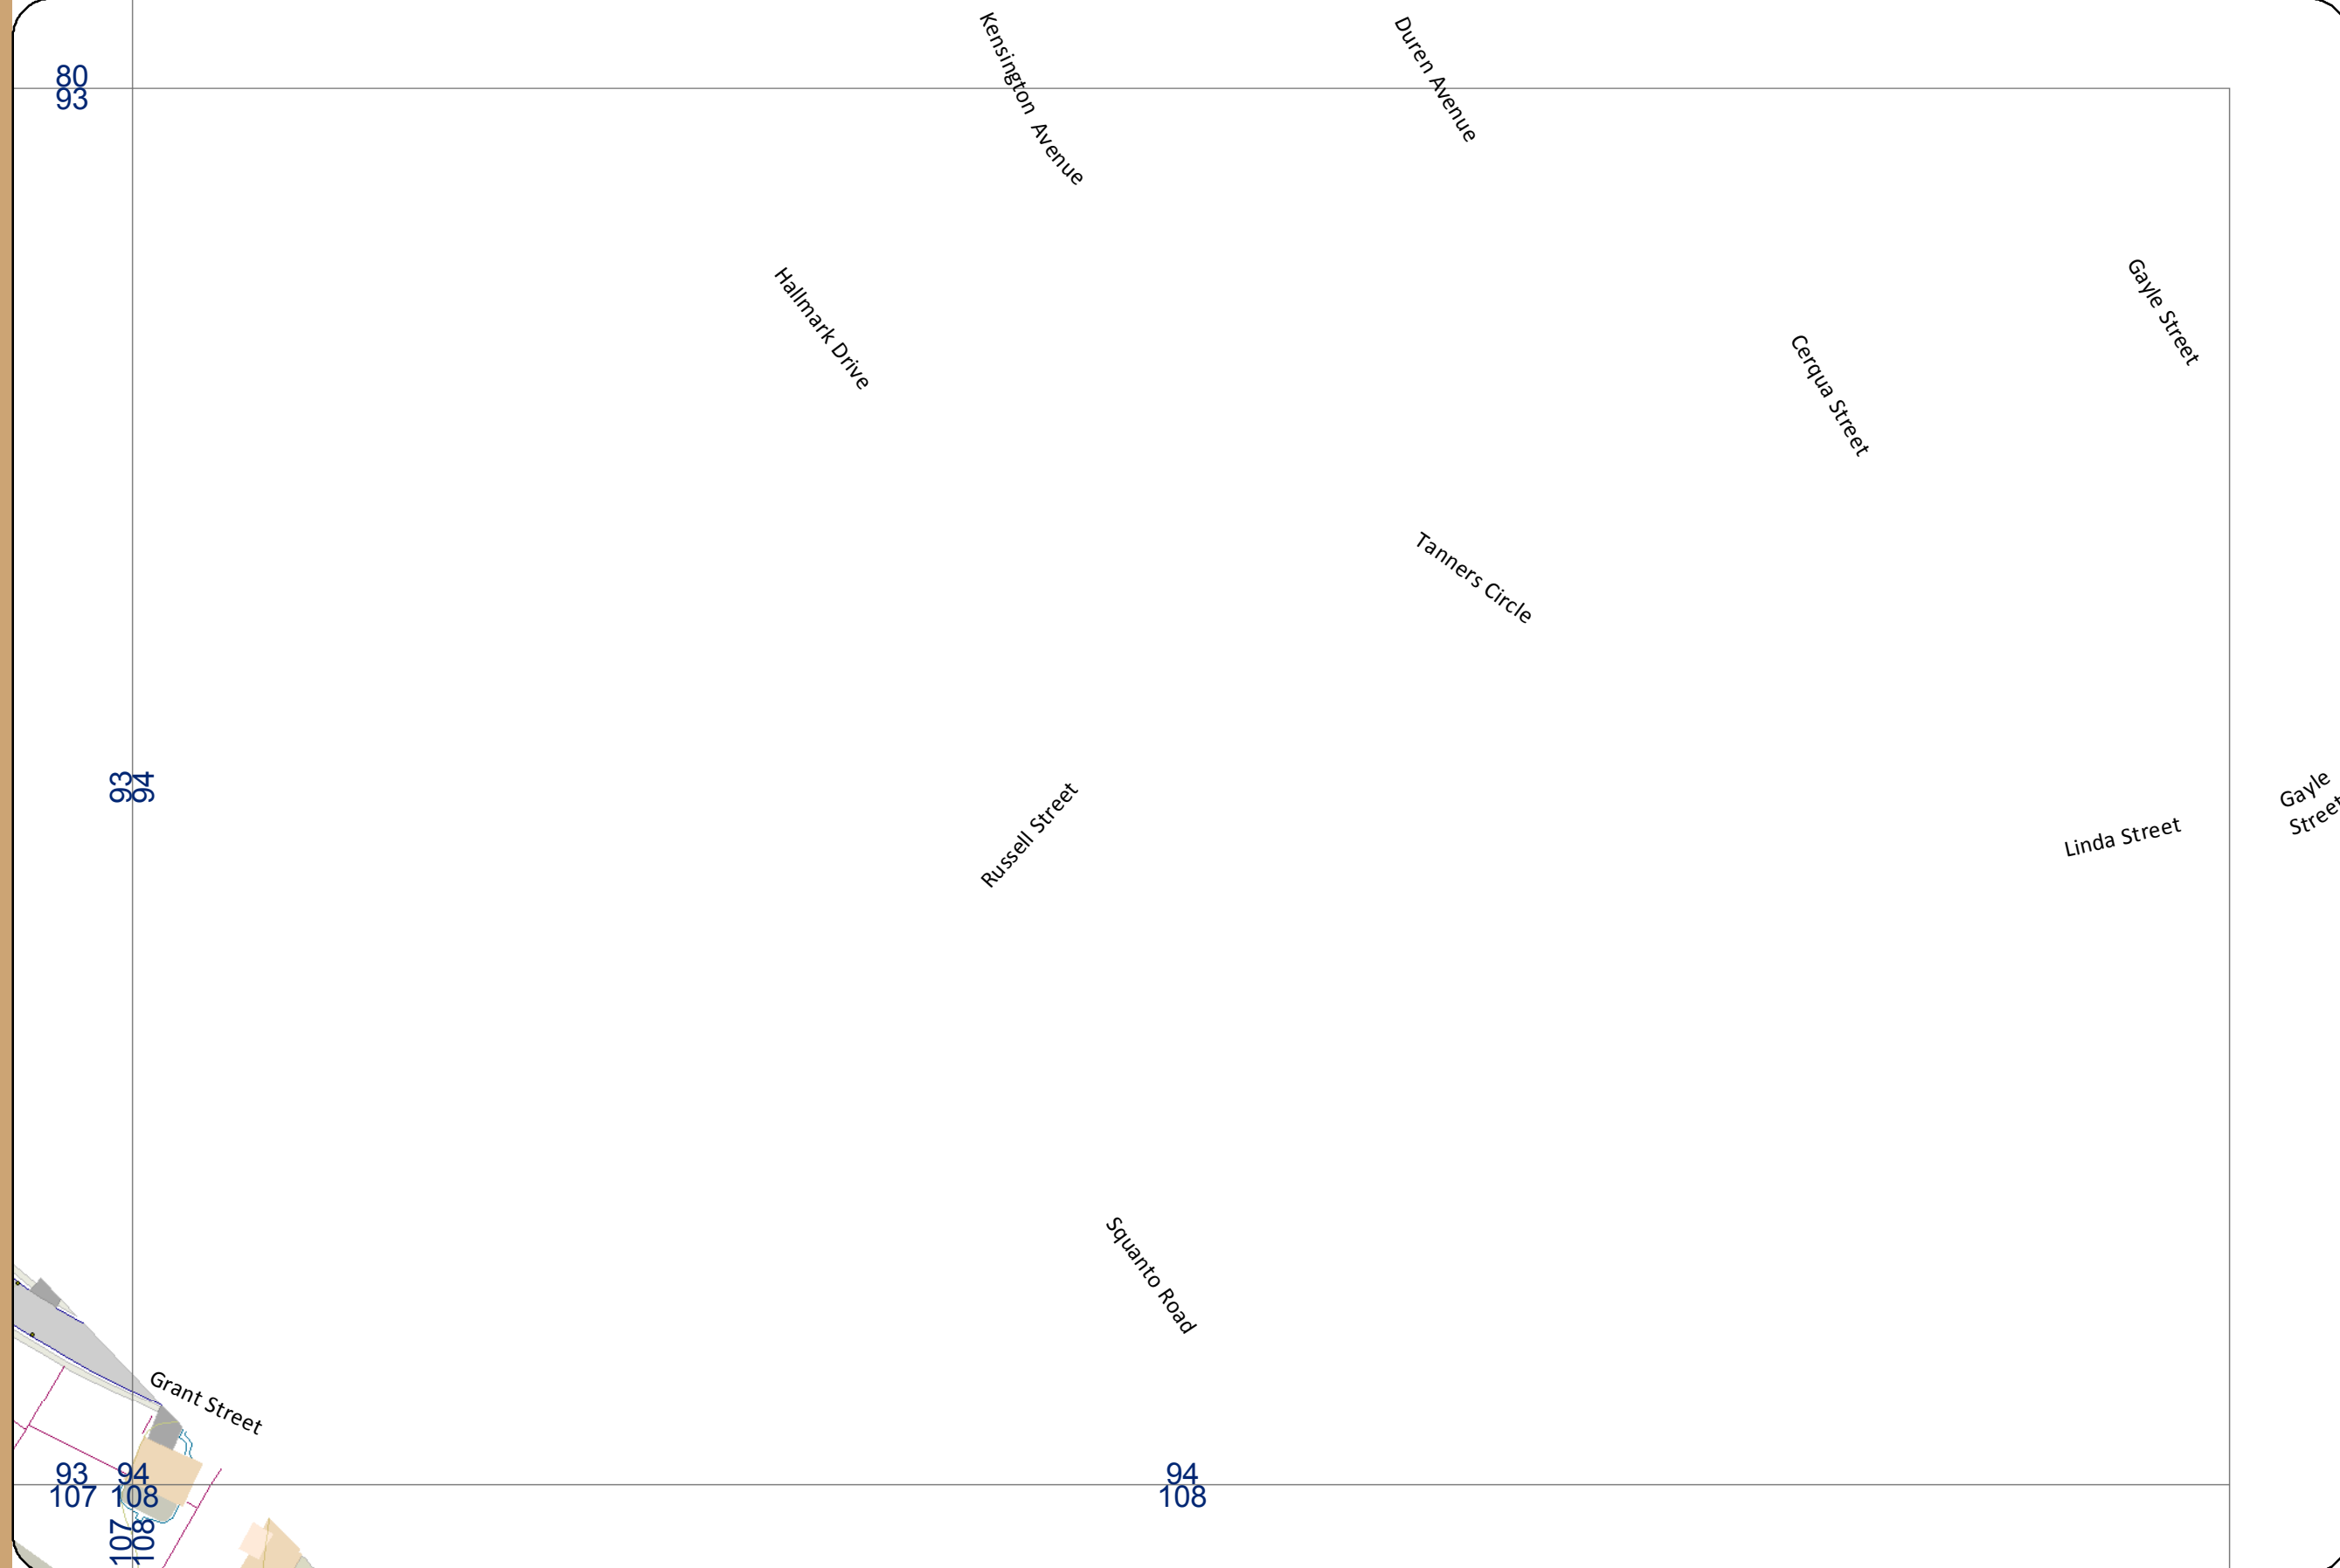

TOWN OF LEXINGTON MA



OutfallMaster42011	SubtypeCD
SewerOutletDaveEdits	InversionChamber
<all other values>	JunctionChamber
SubtypeCD	Manhole
Discharge Structure	SedimentationChamber
Headwall	StormSeparator
Outfall	Water Separator
<all other values>	<all other values>
SubtypeCD	DischargePoint
DetentionBasin	<all other values>
RetentionBasin	SubtypeCD
<all other values>	Catchbasin
SubtypeCD	Headwall
AirRelease	OverflowNiet
Altitude	PrivateConnections
Backflow	SewerPumpStation
DoubleCheck	StormwaterNetwork_Junctions
SimpleCheck	
VacuumRelease	
<all other values>	
SubtypeCD	
Ball	
Butterfly	
Cone	
Gate	
Plug	
<all other values>	
SubtypeCD	
Collar	
Plug	
VerticalDeflection	

<all other values>
 SubtypeCD
 DischargePoint
 <all other values>
 SubtypeCD
 Catchbasin
 Headwall
 OverflowNiet
 PrivateConnections
 SewerPumpStation
 StormwaterNetwork_Junctions

FLD_ZONE
 02 PCT ANNUAL CHANCE FLOOD HAZARD
 A
 AE
 X



MAP FOR REFERENCE ONLY
 NOT A LEGAL DOCUMENT
 The Town of Lexington makes no claims and no warranties, concerning the validity, expressed or implied, of the accuracy of the GIS data presented on this map.

DATASOURCE
 MASSGIS 2008 1" ORTHO
 TOWN OF LEXINGTON
 Engineering Dept - Linked to most current parcel data

COMPILED BY:
 JUDY SEPPALA
 GIS ADMINISTRATOR
 MIS DEPT
 TOWN OF LEXINGTON