


### Characteristics

- Trail accessible from Revere St
- Emergency vehicle access directly from Revere Street
- Smaller gate restricts vehicles, but is more pedestrian-friendly
- Footpath provides additional point of access onto the trail

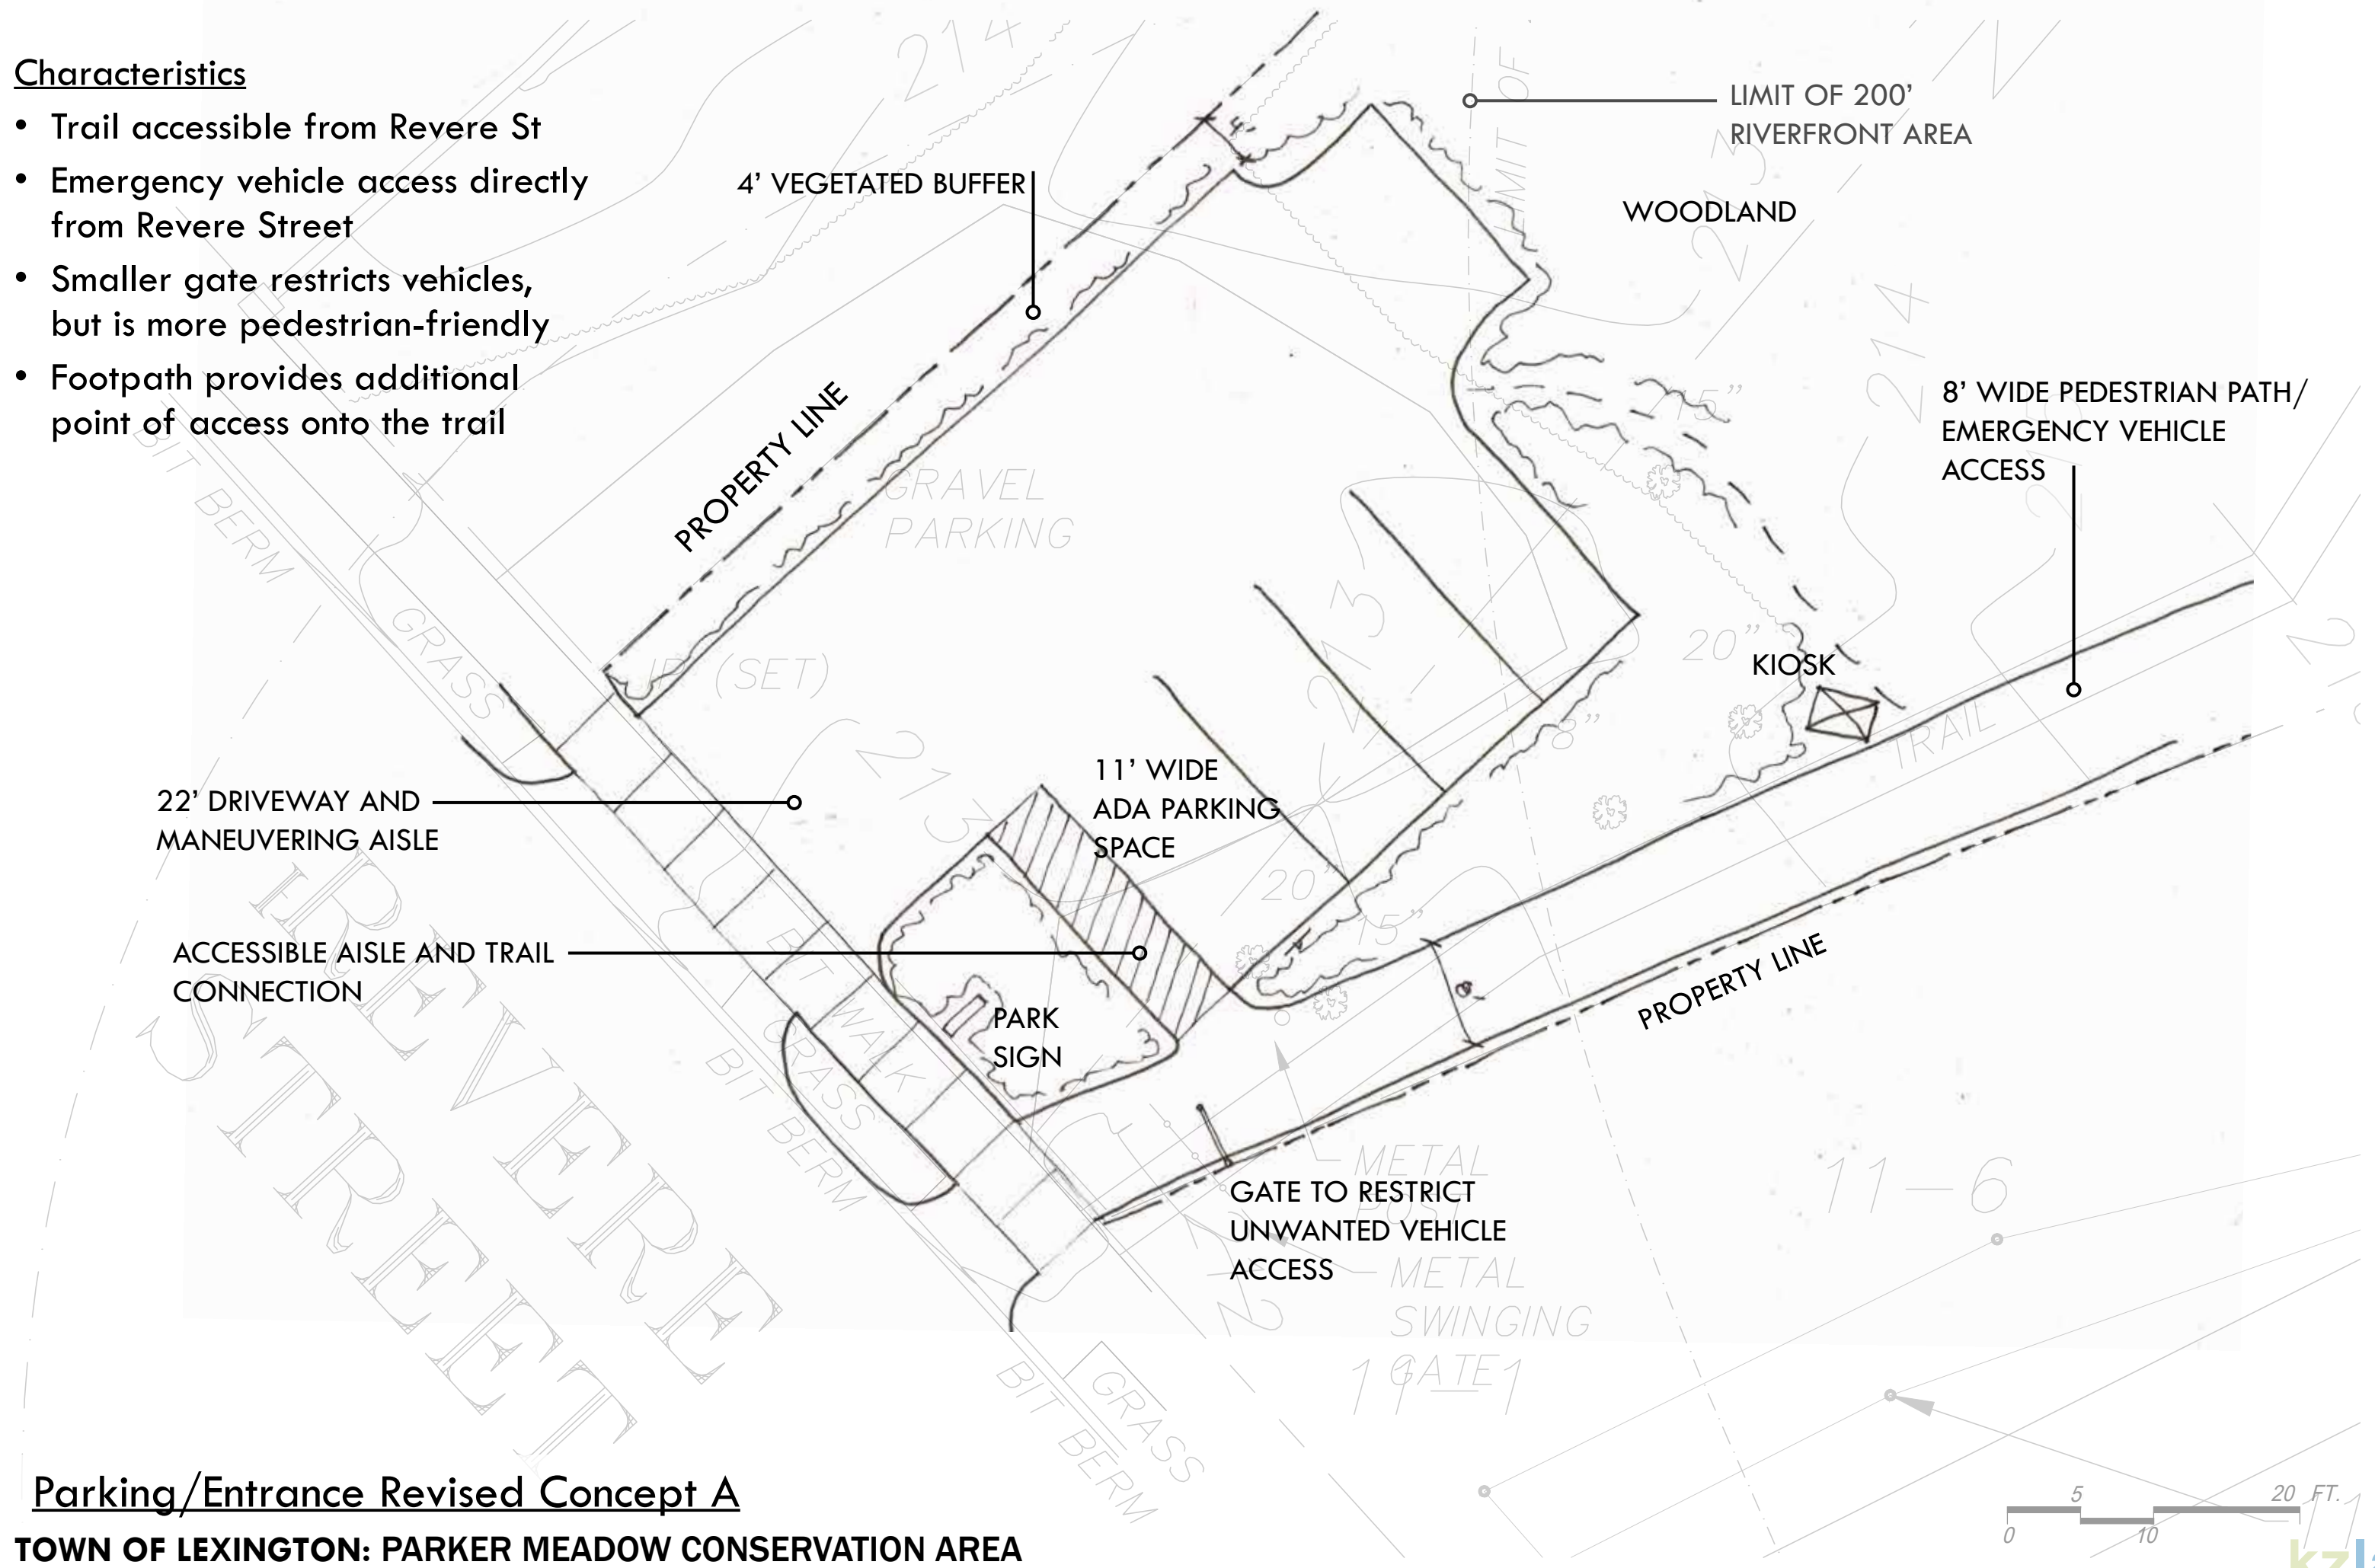


### Parking/Entrance Revised Concept A

TOWN OF LEXINGTON: PARKER MEADOW CONSERVATION AREA


### Characteristics

- Trail accessible from Revere St
- 5' wide path meets sidewalk at Revere Street
- Trail expands to 8' wide after ADA access aisle
- Emergency vehicle access is shared with ADA access aisle
- Only one curb cut needed

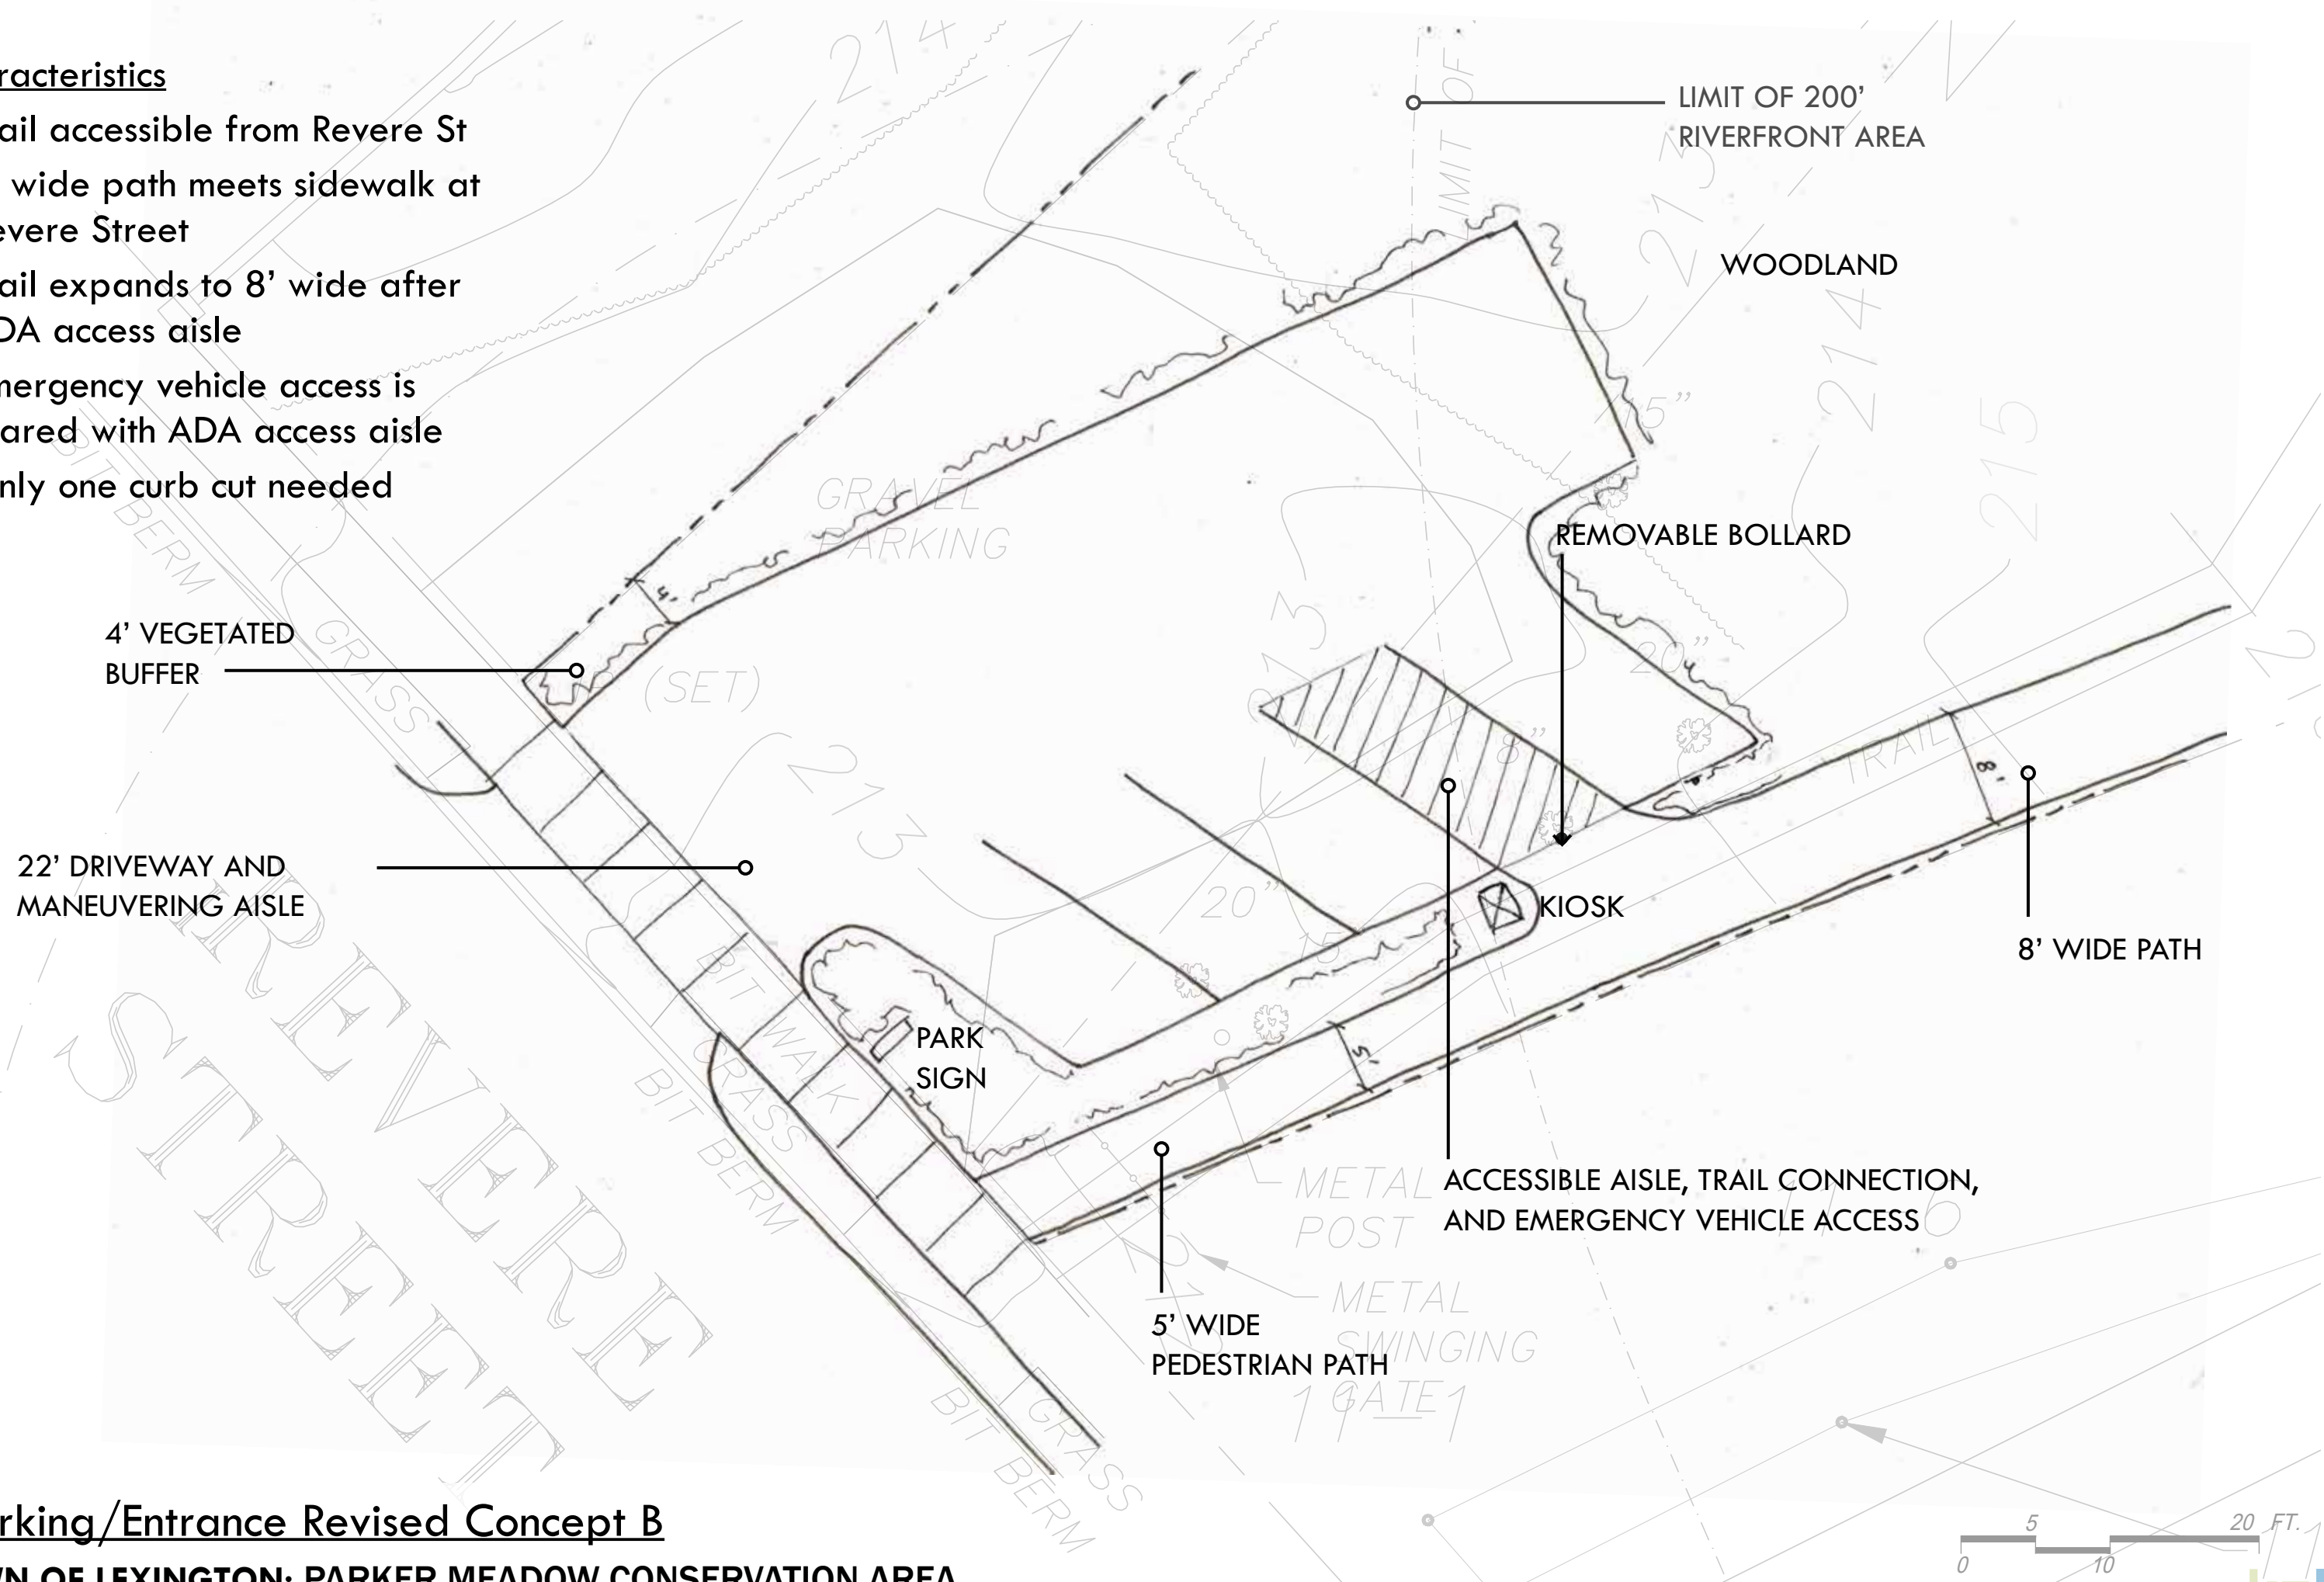

### Parking/Entrance Revised Concept B

TOWN OF LEXINGTON: PARKER MEADOW CONSERVATION AREA

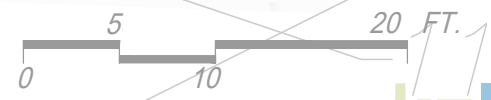



## Characteristics

- Maintains existing trail layout and alignment
- Overlook at end of main trail
- Existing bench moved to create second pond viewing location
- Trail closest to town is a 3' wide boardwalk with passing spaces
- Closes existing social trail to protect environment
- Leaves middle bikeway connection as an un-improved trail



## Trail Layout & Materials - 'Improve Existing'

TOWN OF LEXINGTON: PARKER MEADOW CONSERVATION AREA



# Trail Layout & Materials - 'Retreat'




5' STONEDUST PATH THROUGH MEADOW



BIRD BLIND

## Characteristics

- Narrow paths maximize natural area
- Trails move away from the pond for different experiences
- No overlook
- Views to pond maintained through viewsheds and invasive management
- Leaves trail closest to town as unimproved path
- May encourage more social trails

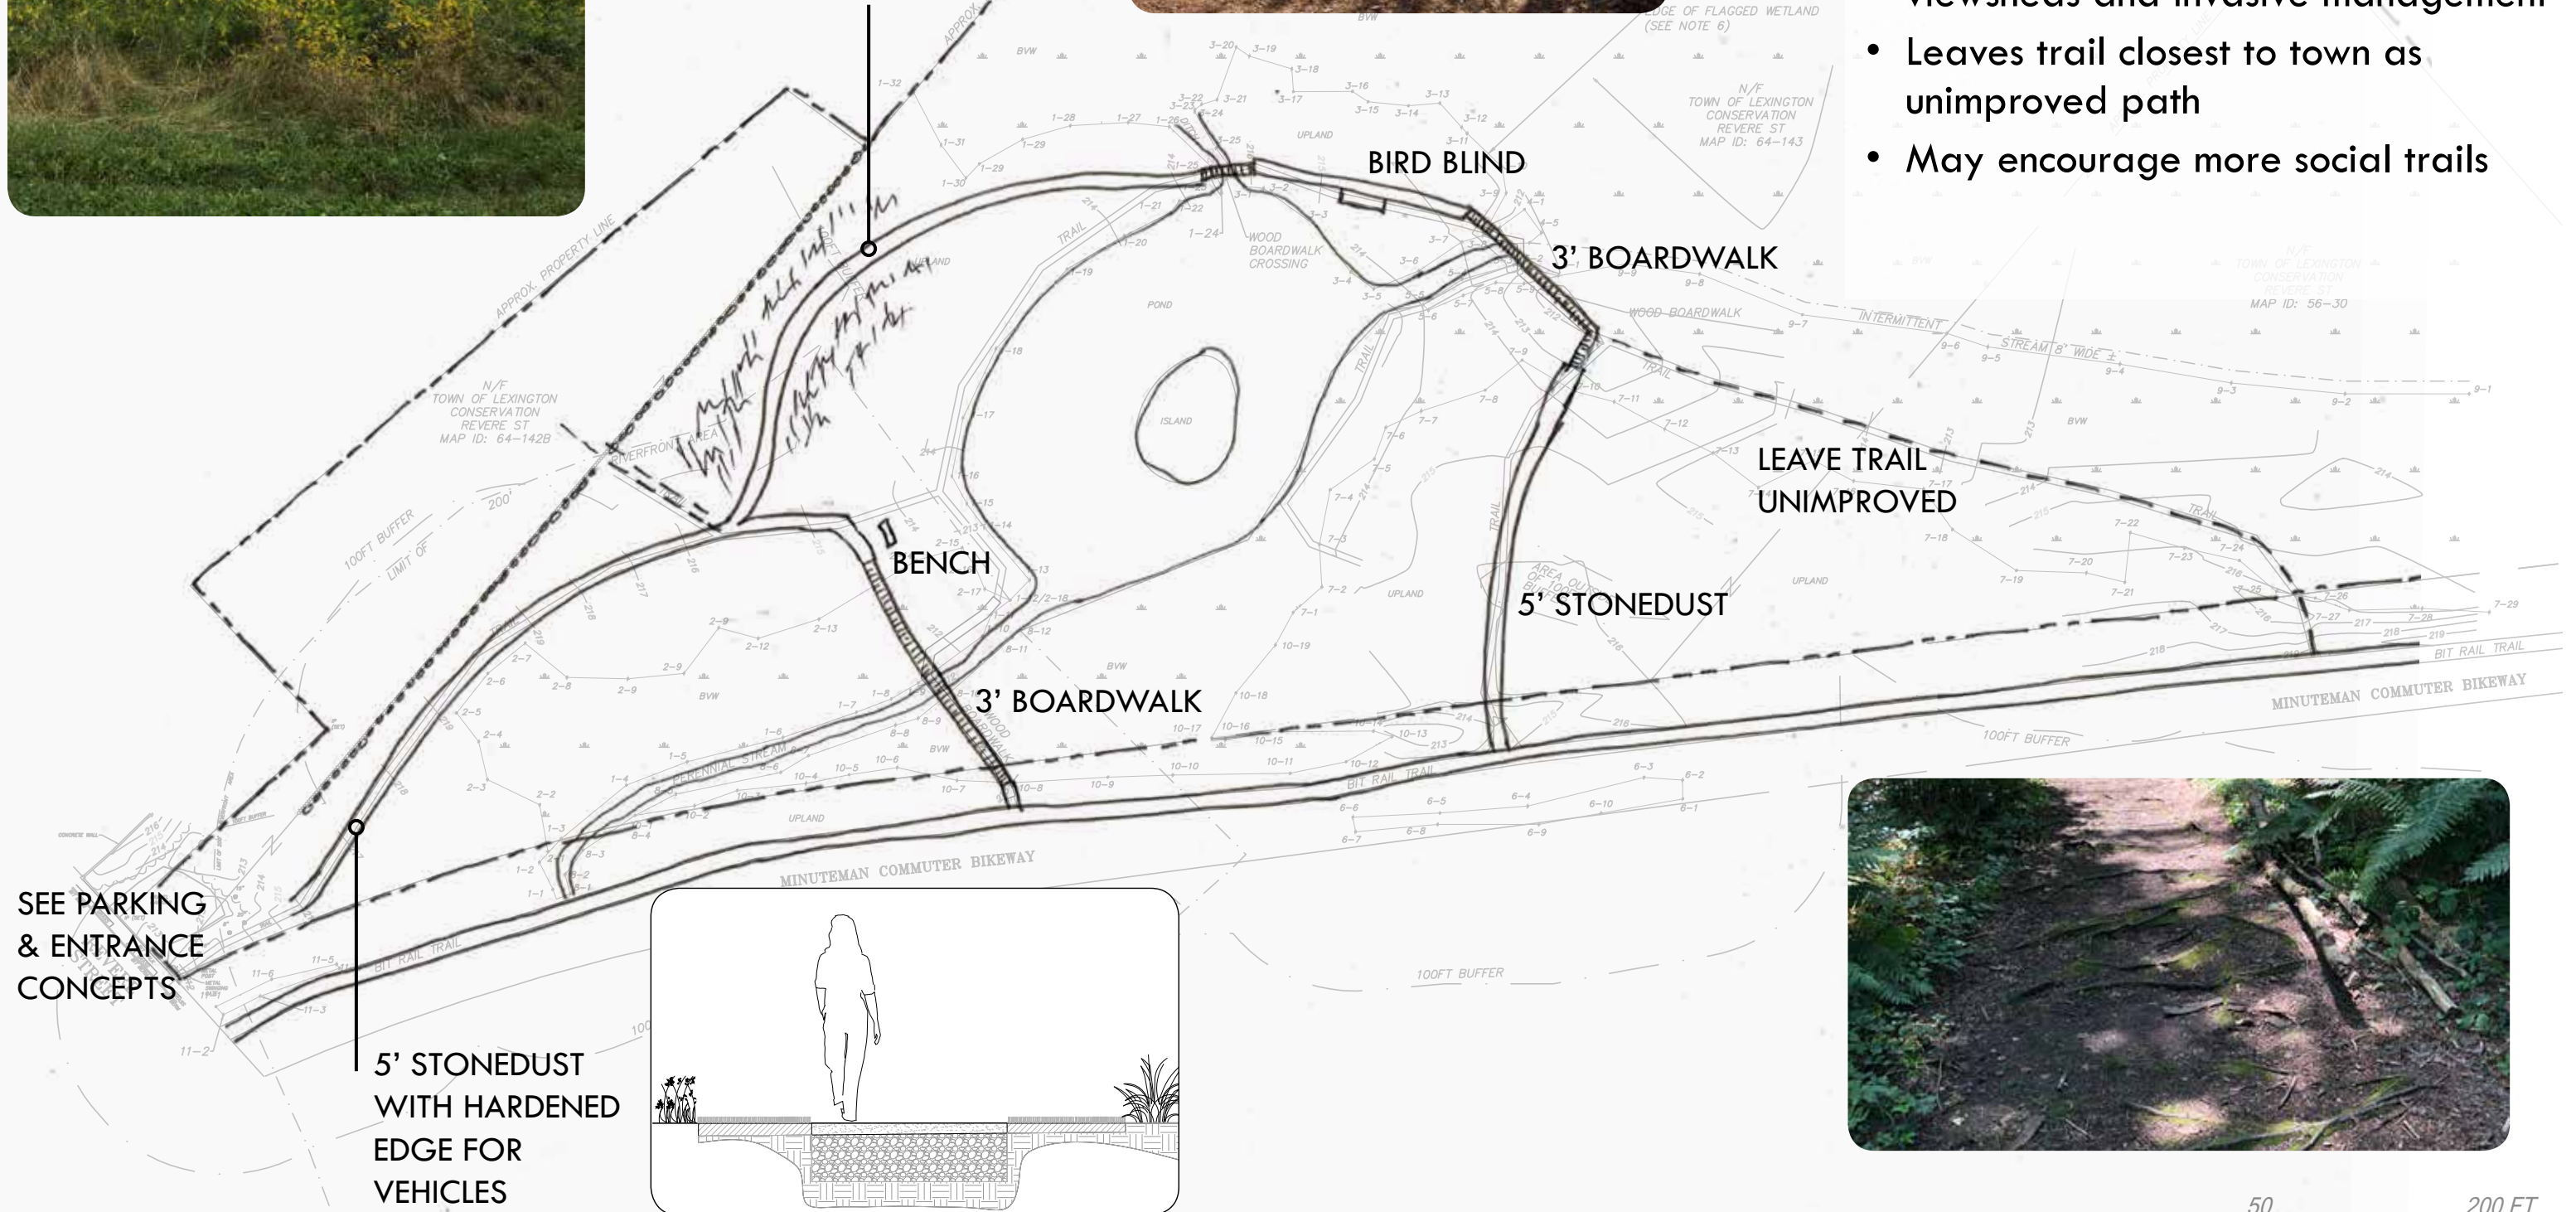


SEE PARKING & ENTRANCE CONCEPTS

5' STONEDUST WITH HARDENED EDGE FOR VEHICLES



# Trail Layout & Materials - '2-Way Traffic'

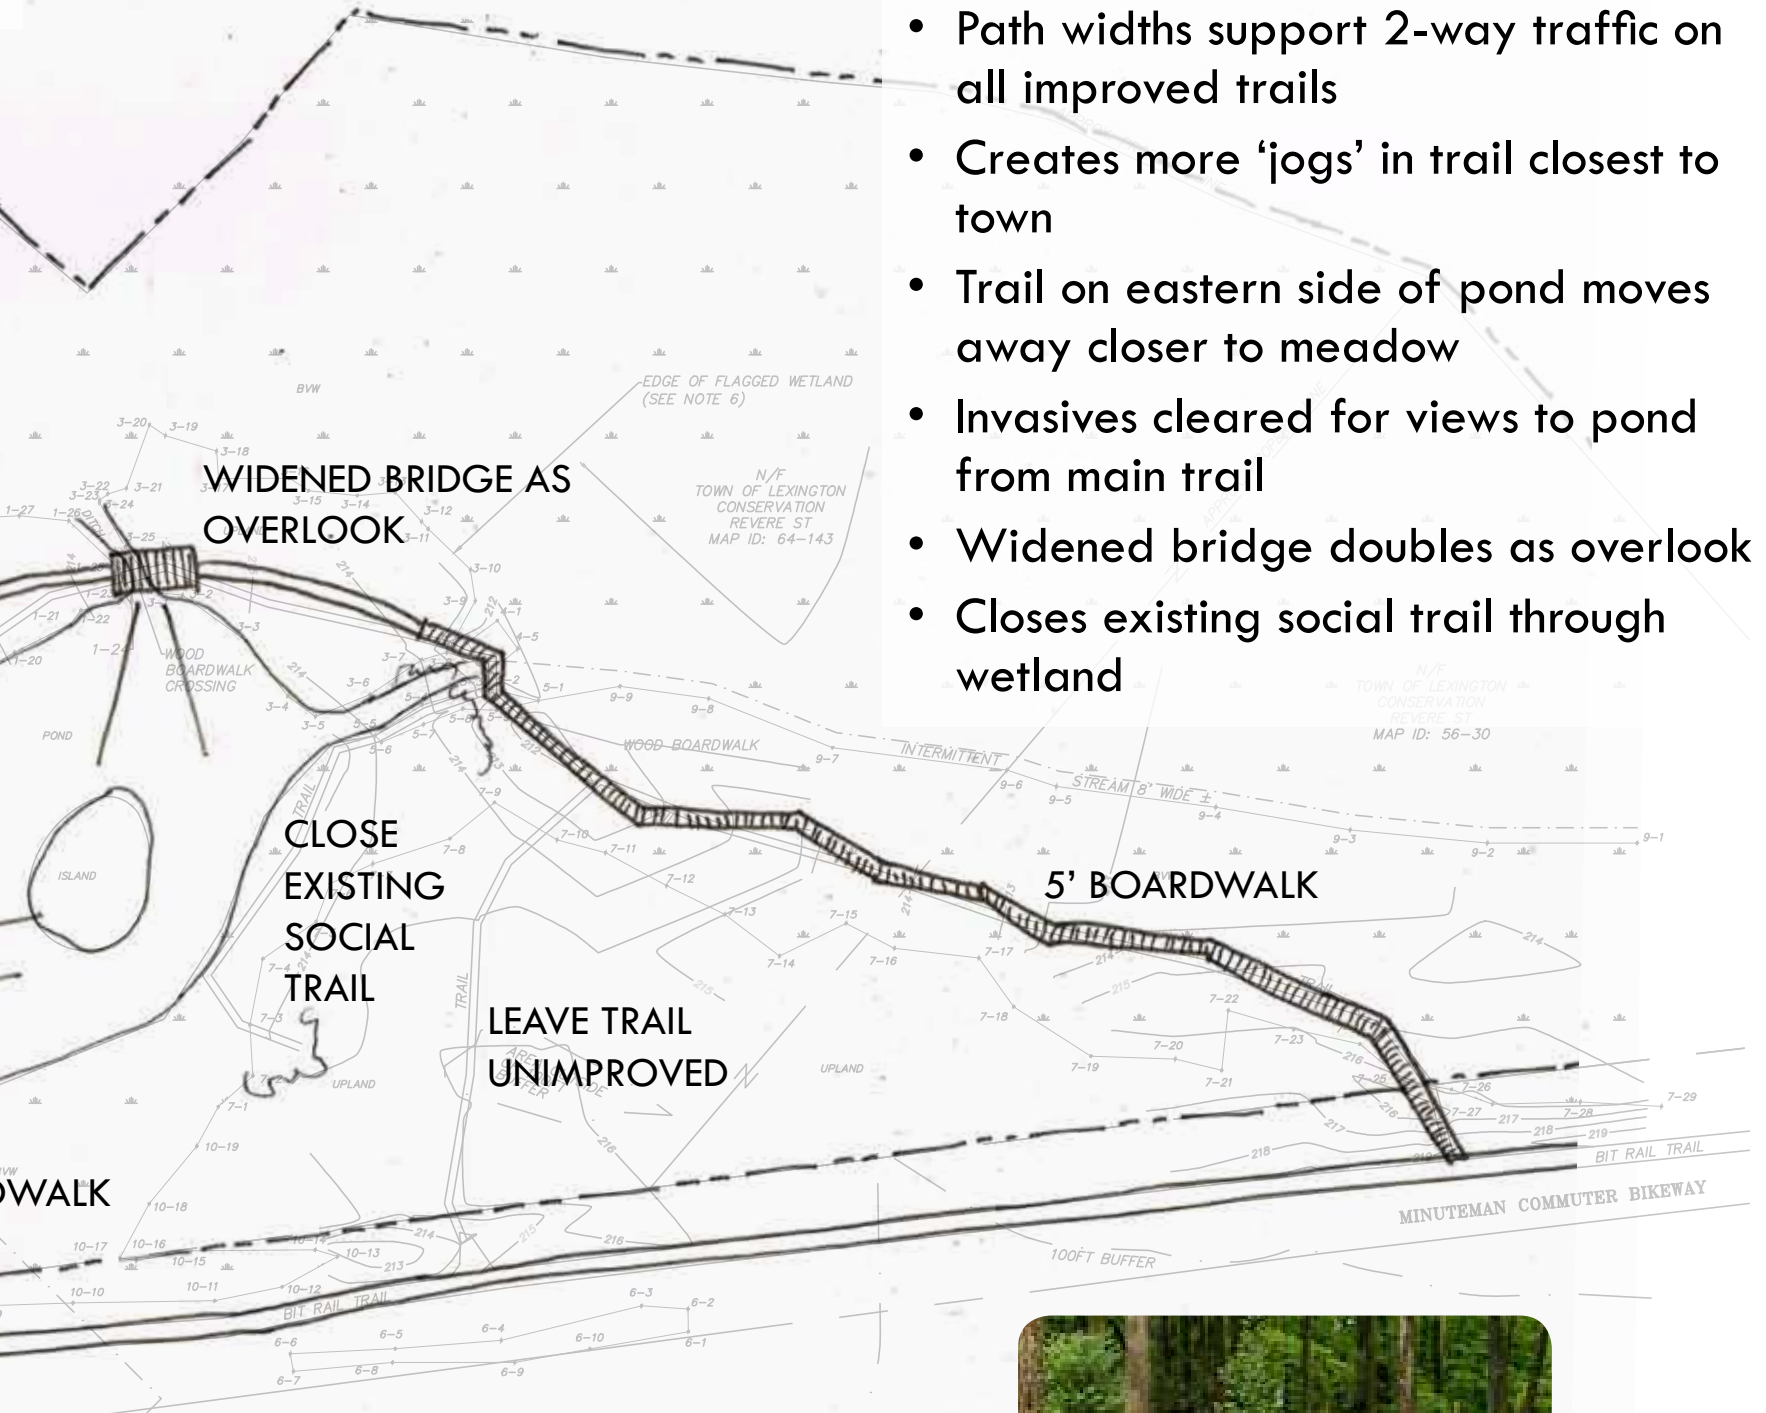

## Characteristics

- Path widths support 2-way traffic on all improved trails
- Creates more 'jogs' in trail closest to town
- Trail on eastern side of pond moves away closer to meadow
- Invasives cleared for views to pond from main trail
- Widened bridge doubles as overlook
- Closes existing social trail through wetland

SEE PARKING & ENTRANCE CONCEPTS

