
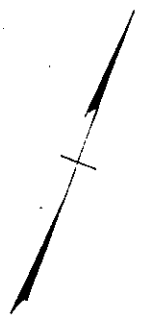


Flintlock 10-~~1958~~ Case No. 1
Sewer

Approval Under Subdivision
Control Law Not Required
[Signature] Being a Majority
[Signature] of the Lexington
[Signature] Planning Board
Date: 2-17-58

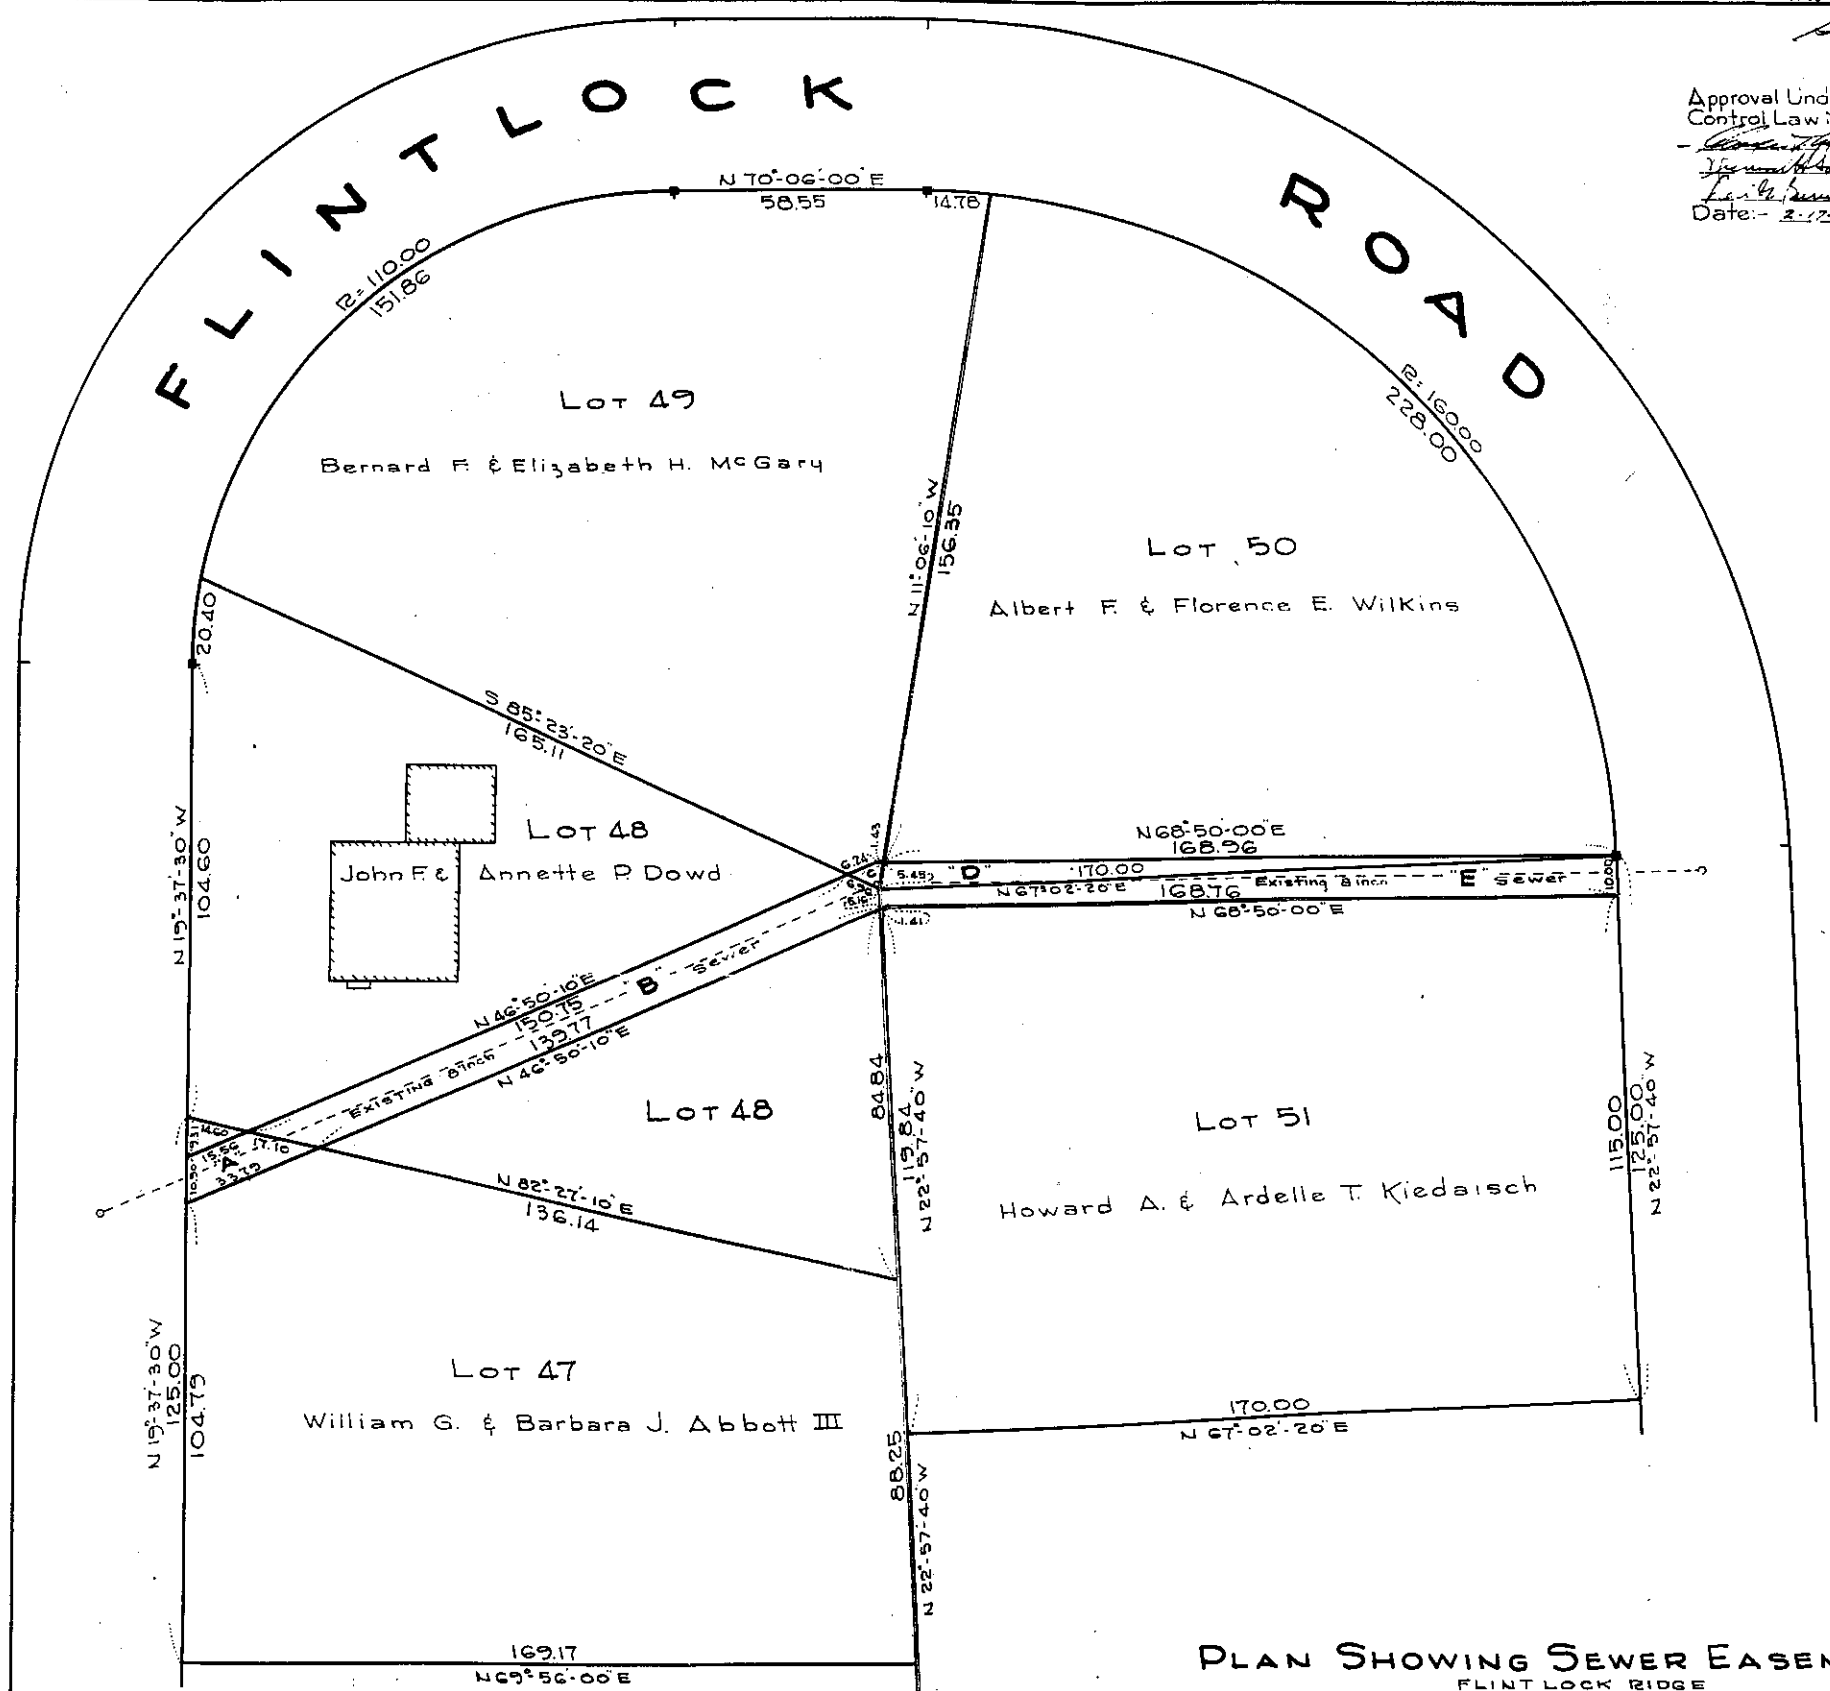

PLAN SHOWING SEWER EASEMENT
FLINT LOCK RIDGE
LEXINGTON, MASS.
SCALE 1"=20' JAN. 30, 1958
Albert A. Miller
Wilbur C. Nylander
Civil Engrs & Surveyors Lexington, Mass.