










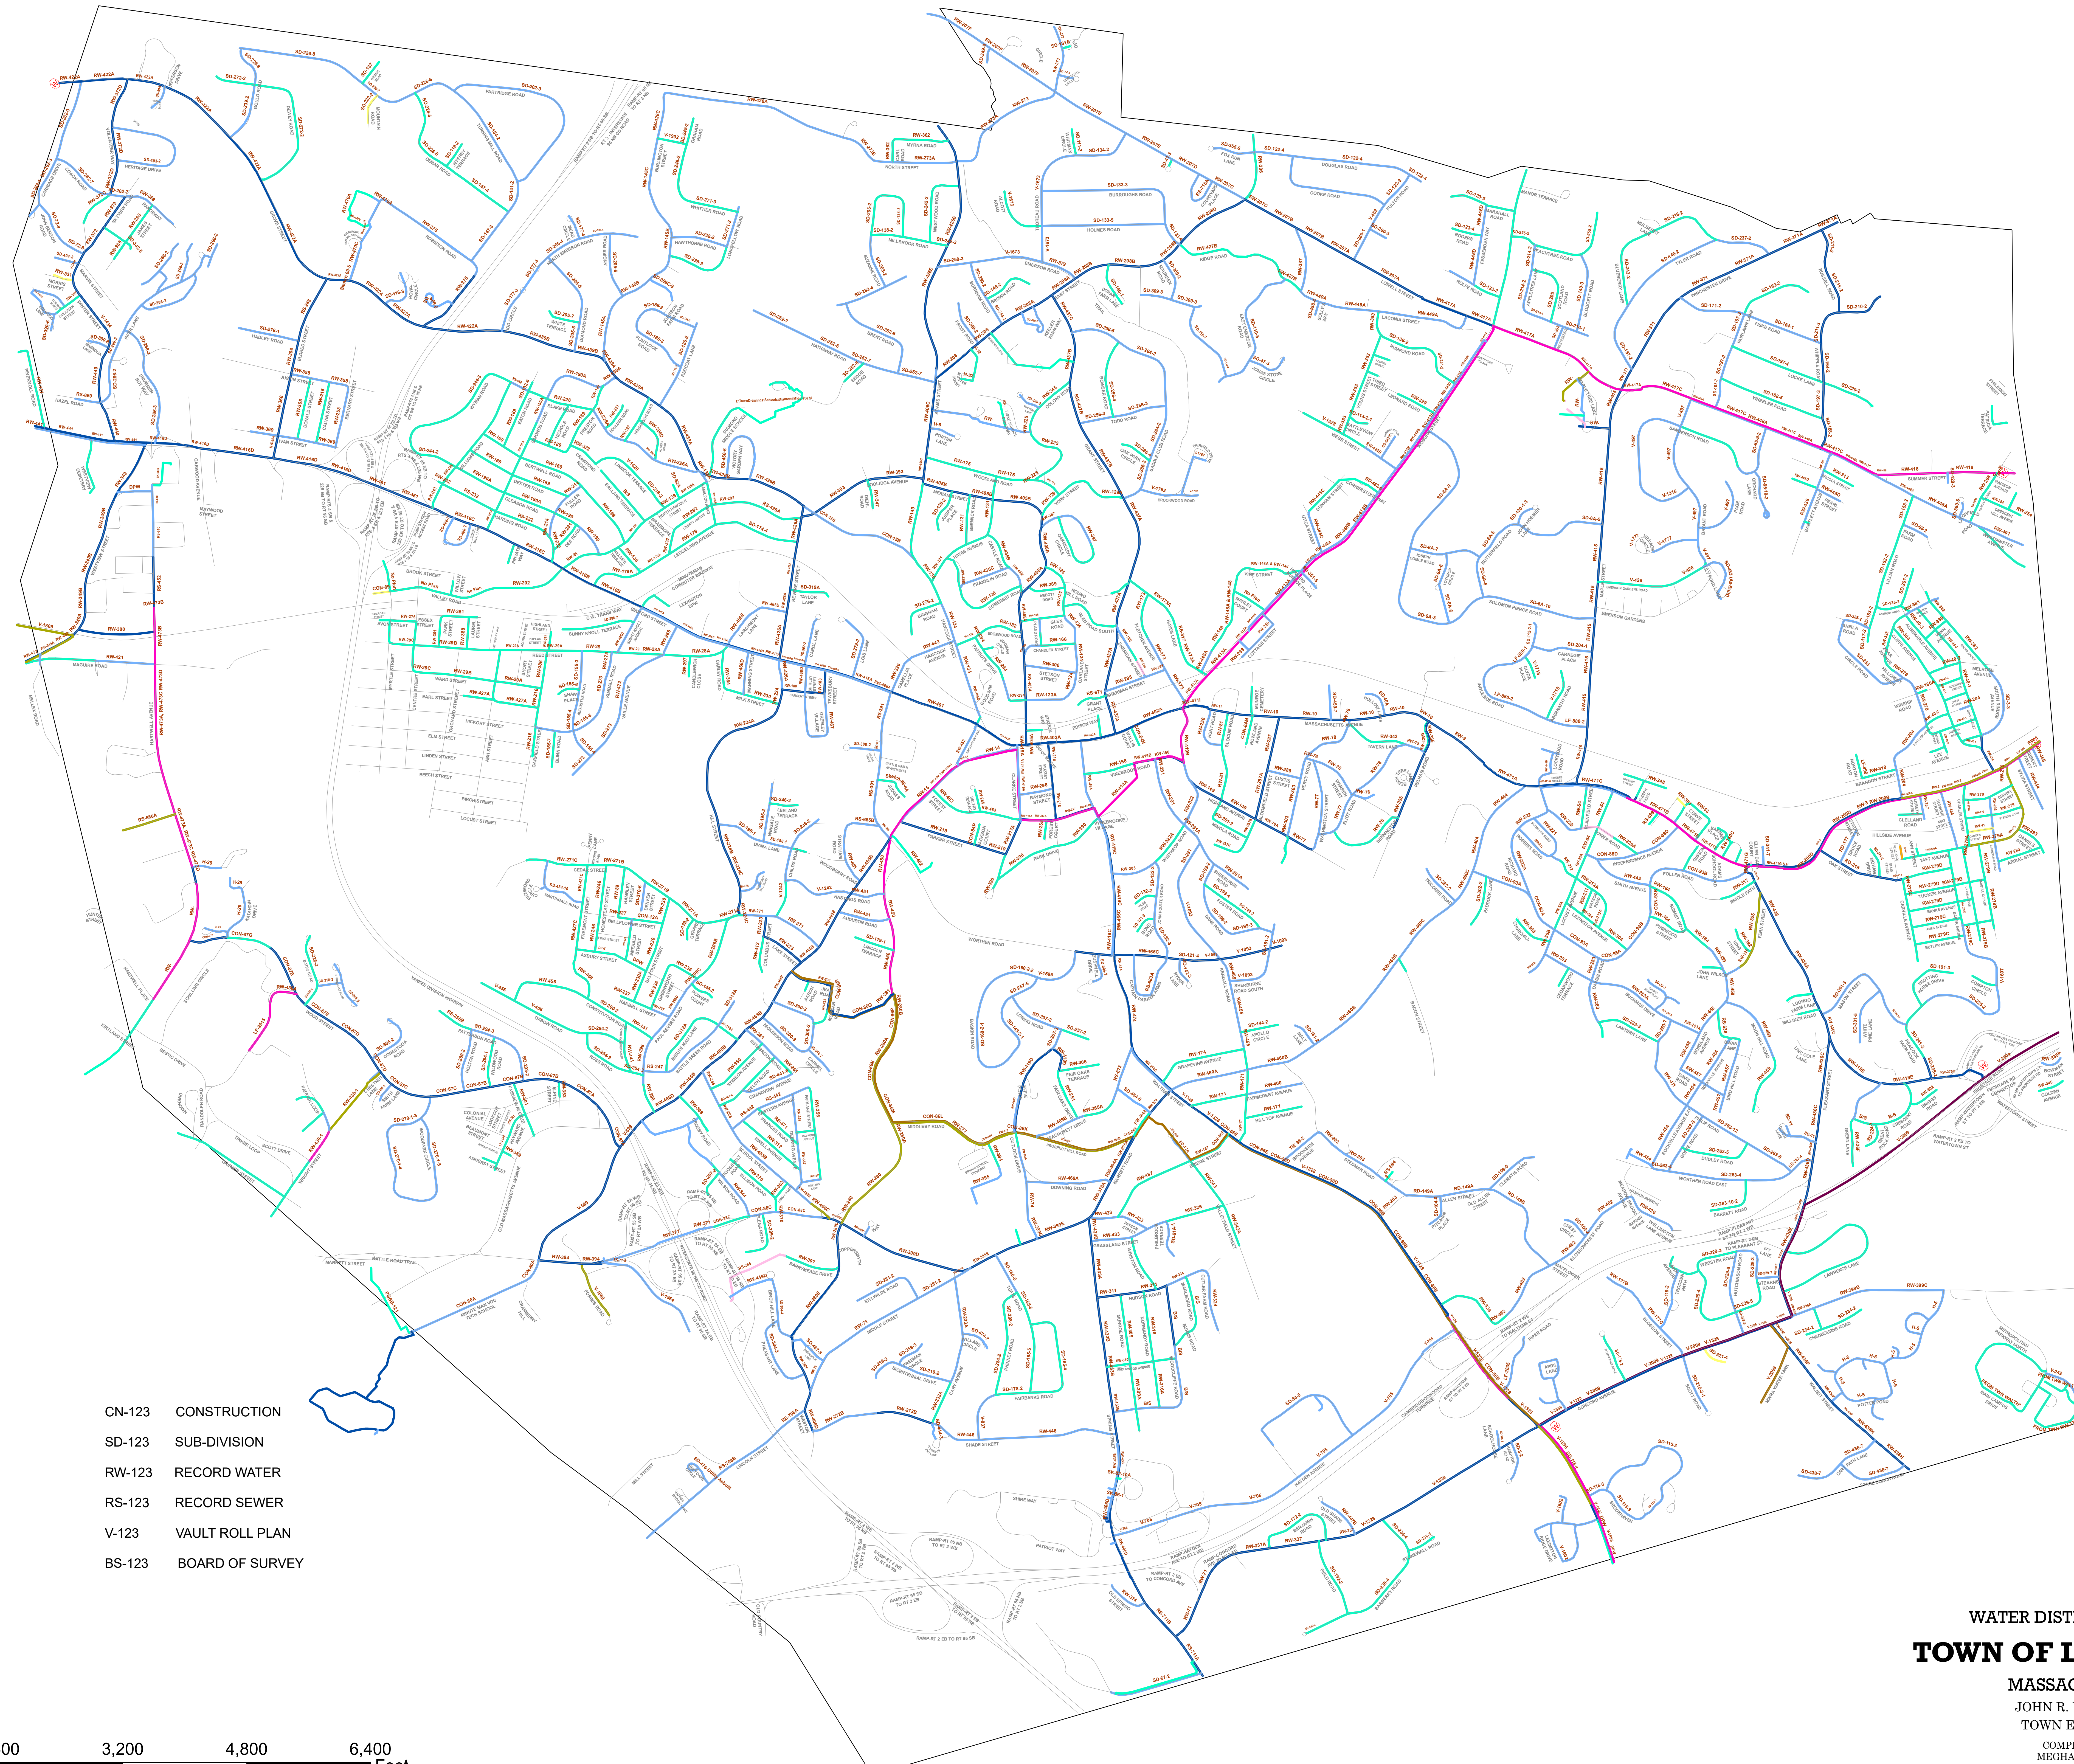
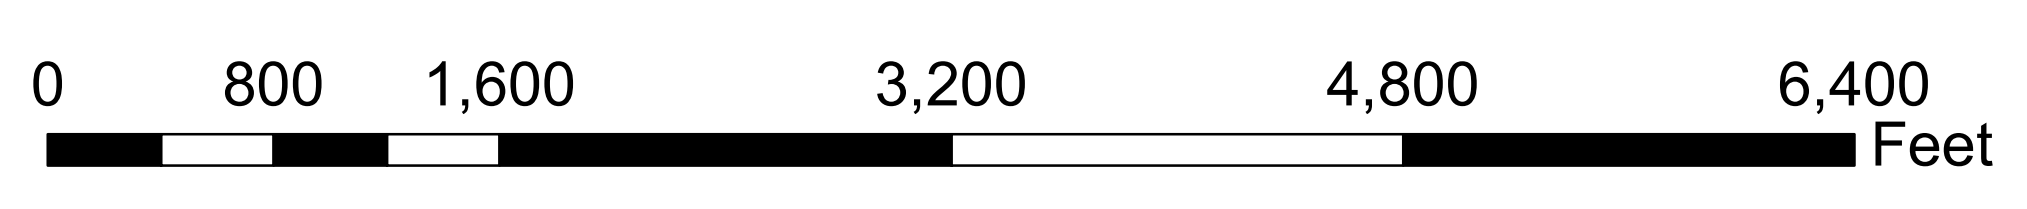


**Legend**

 -  wMeter
  - wMains diameter**
  -  1
  -  2
  -  4
  -  6
  -  8
  -  10
  -  12
  -  16
  -  24
  -  36
- |        |                 |
|--------|-----------------|
| CN-123 | CONSTRUCTION    |
| SD-123 | SUB-DIVISION    |
| RW-123 | RECORD WATER    |
| RS-123 | RECORD SEWER    |
| V-123  | VAULT ROLL PLAN |
| BS-123 | BOARD OF SURVEY |

 

**WATER DISTRIBUTION MAP  
TOWN OF LEXINGTON**

MASSACHUSETTS  
JOHN R. LIVSEY, P.E.  
TOWN ENGINEER

COMPILED BY:  
MEGHANA SHAH  
2023