


PLAN  
of  
VINE STREET  
of  
LEXINGTON  
AS LAID OUT BY THE  
BOARD OF SURVEY  
Dec. 1912. Scale = 40.  
Frank P. Cutler, C.E.

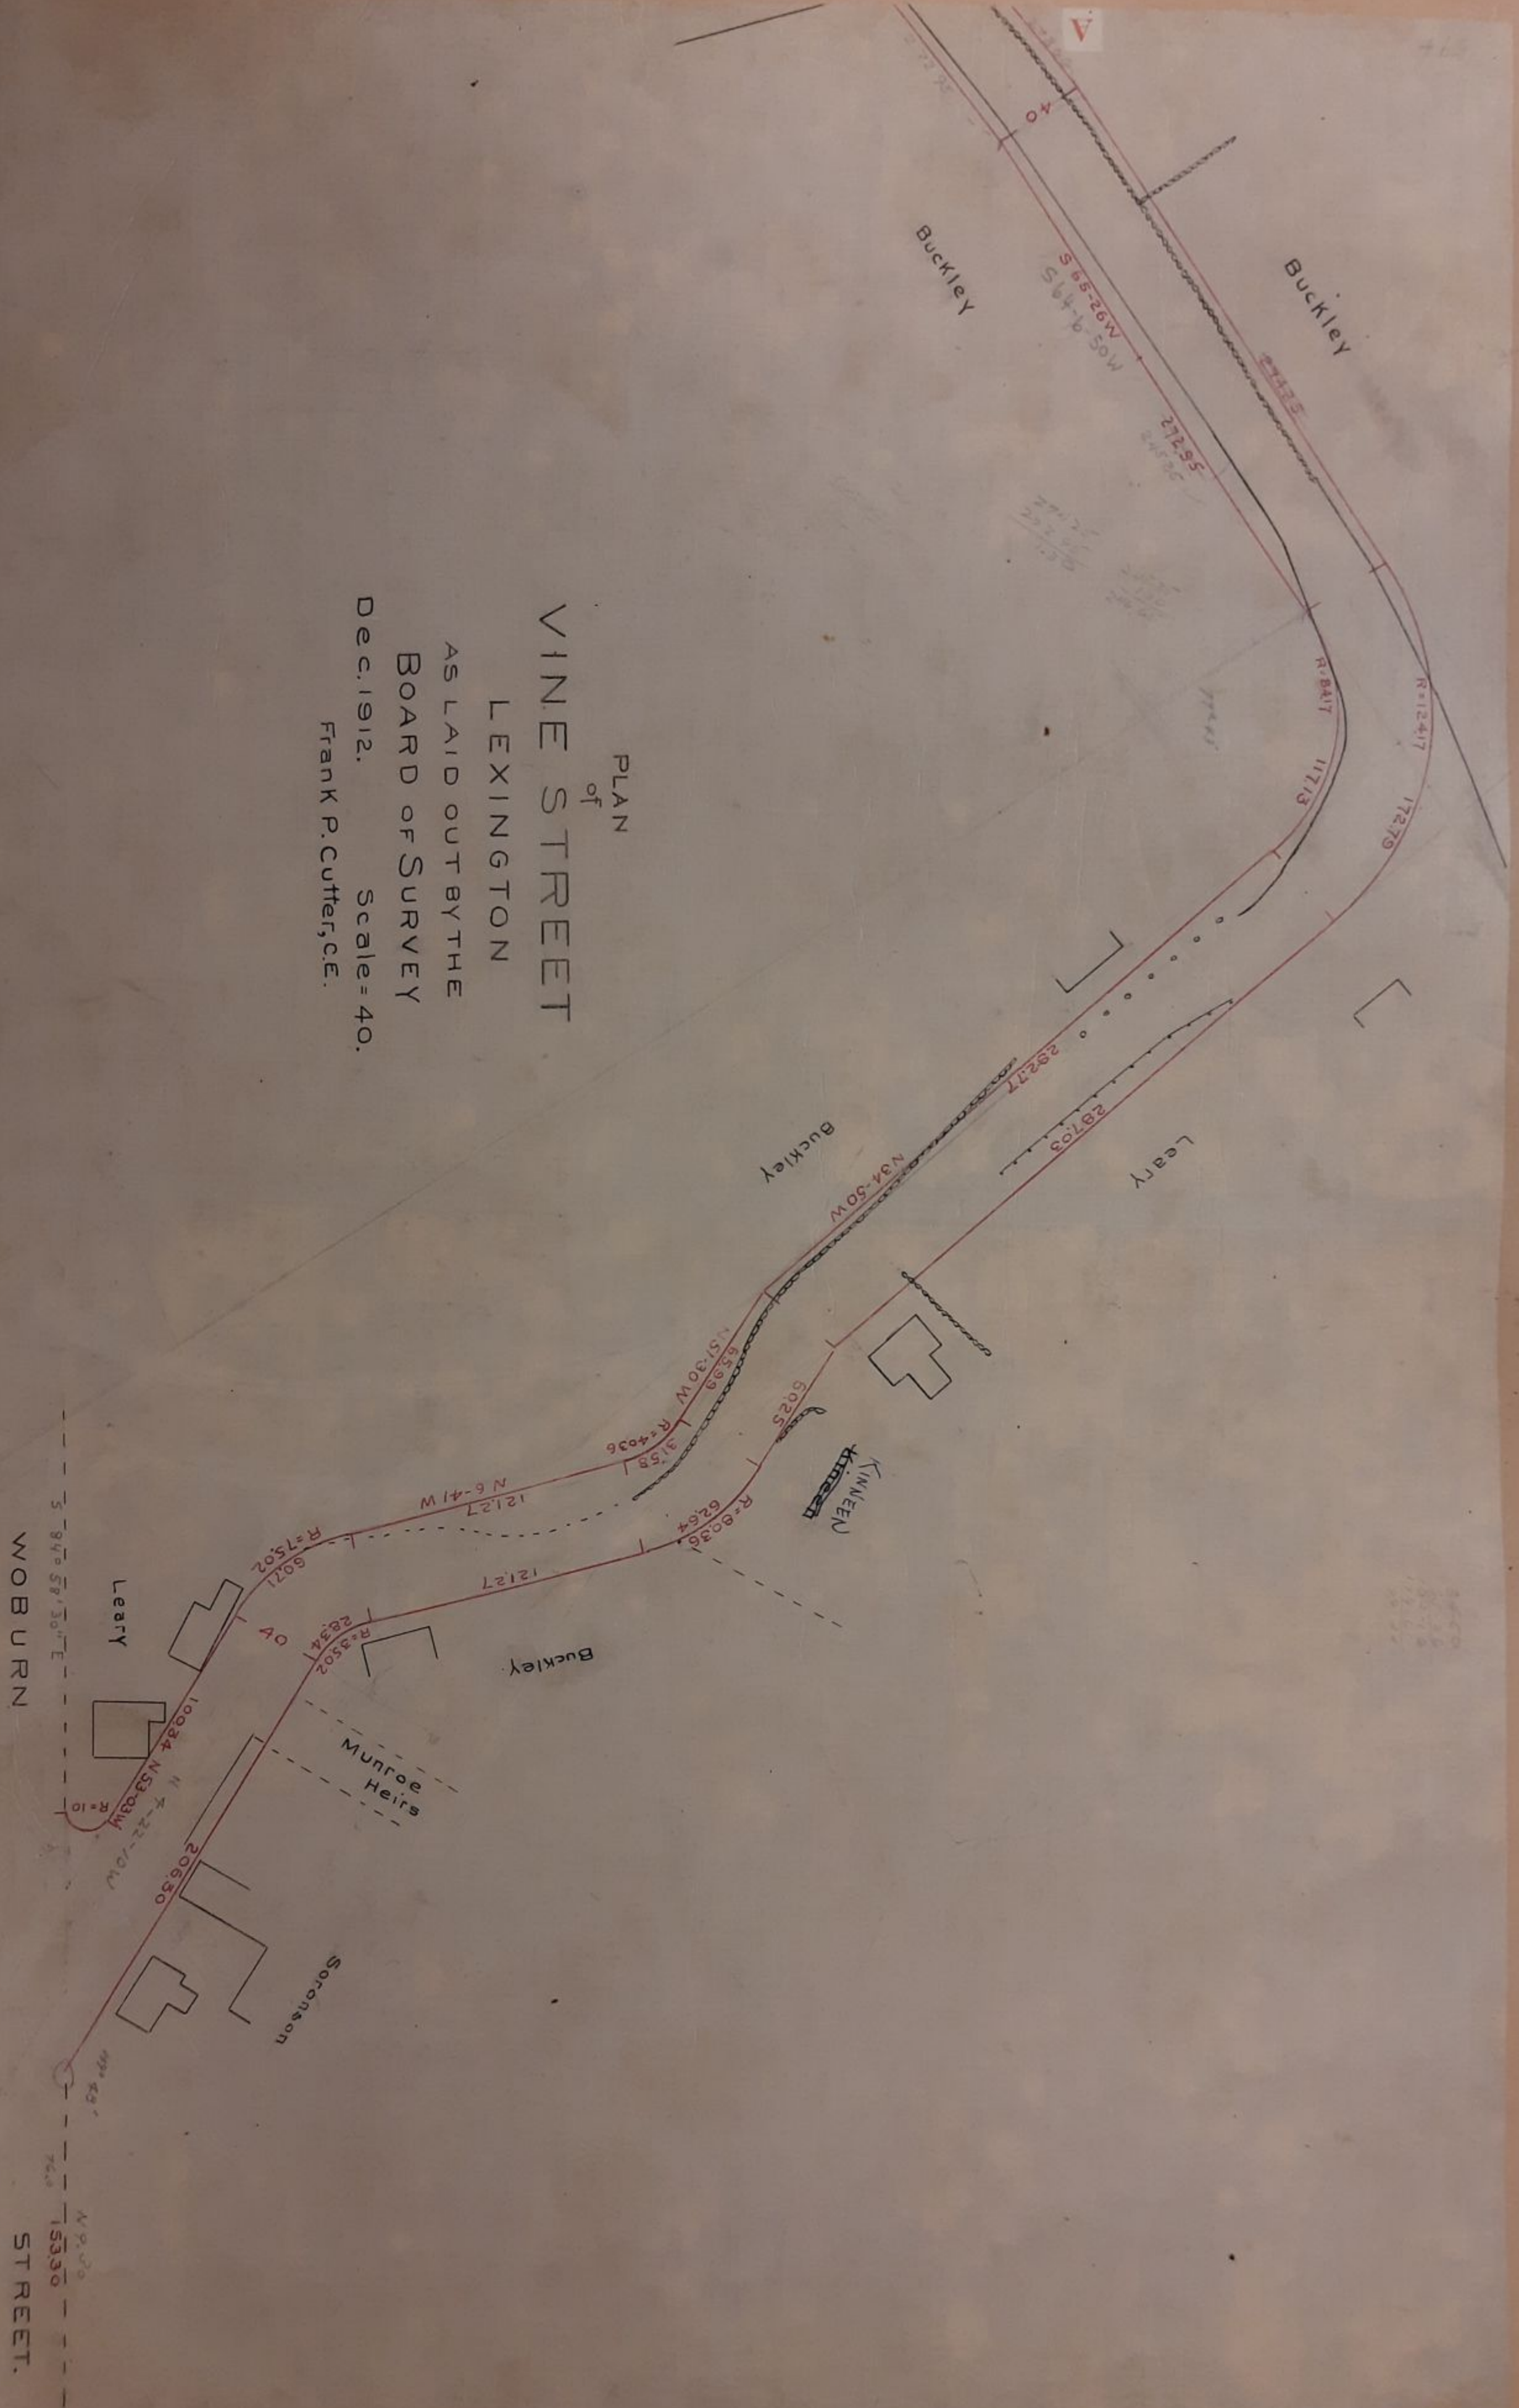

WOBURN STREET.

STREET.

Railroad



Filed with the Town Clerk  
July 28, 1913.  
Attest.  
Charles W. Brown

Dedington July 28, 1913.  
Board of Survey }  
Frank P. Jones  
George R. Smith  
Edward F. Bell

This plan made under the provisions  
of Chapter 191 of the Acts of the year 1907.

